


CORTE A-A
ESCALA 1:500

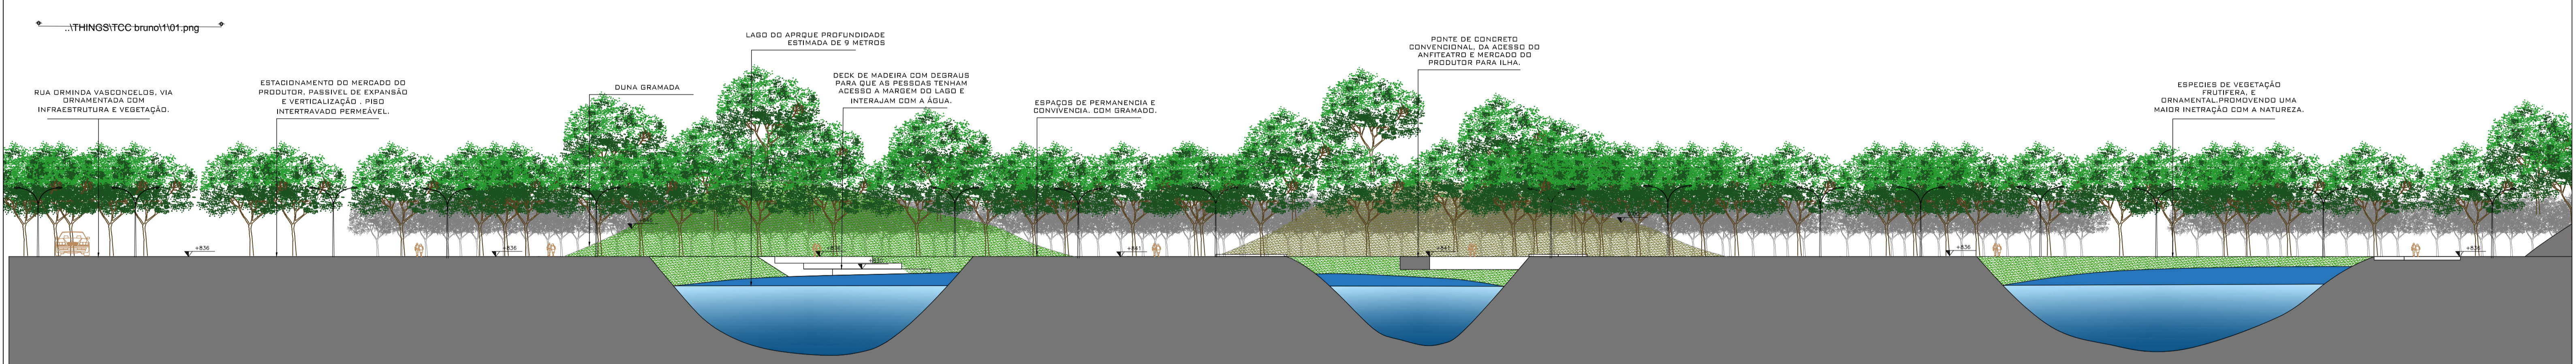

CORTE B-B PARTE 01
ESCALA 1:500



CORTE B-B PARTE 02
ESCALA 1:500

