



CORTE AA
ESCALA 1:150

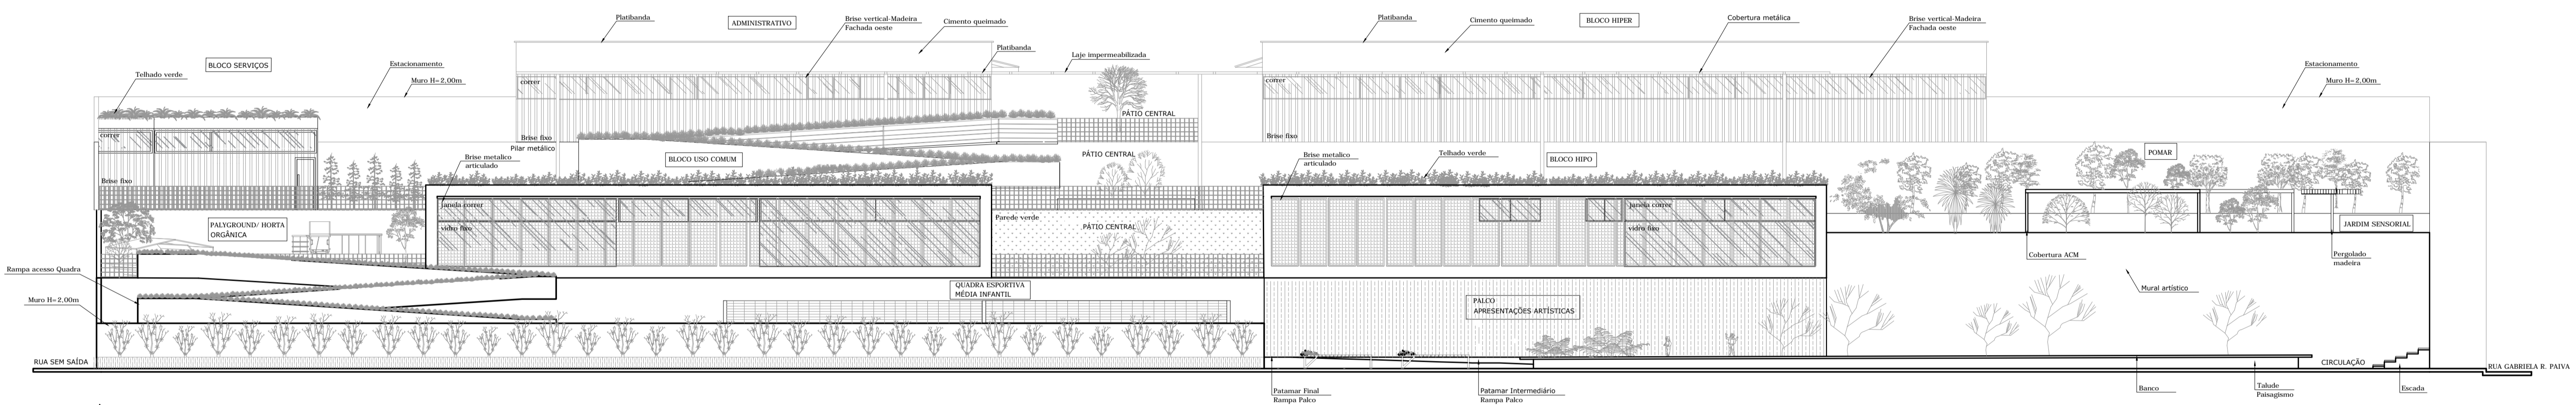

FACHADA 02
ESCALA 1:150

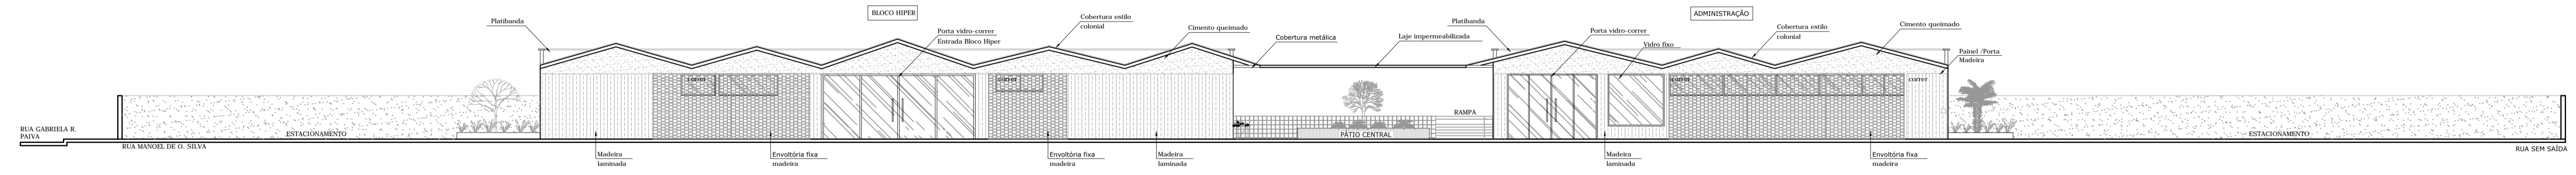

FACHADA 01
ESCALA 1:150