

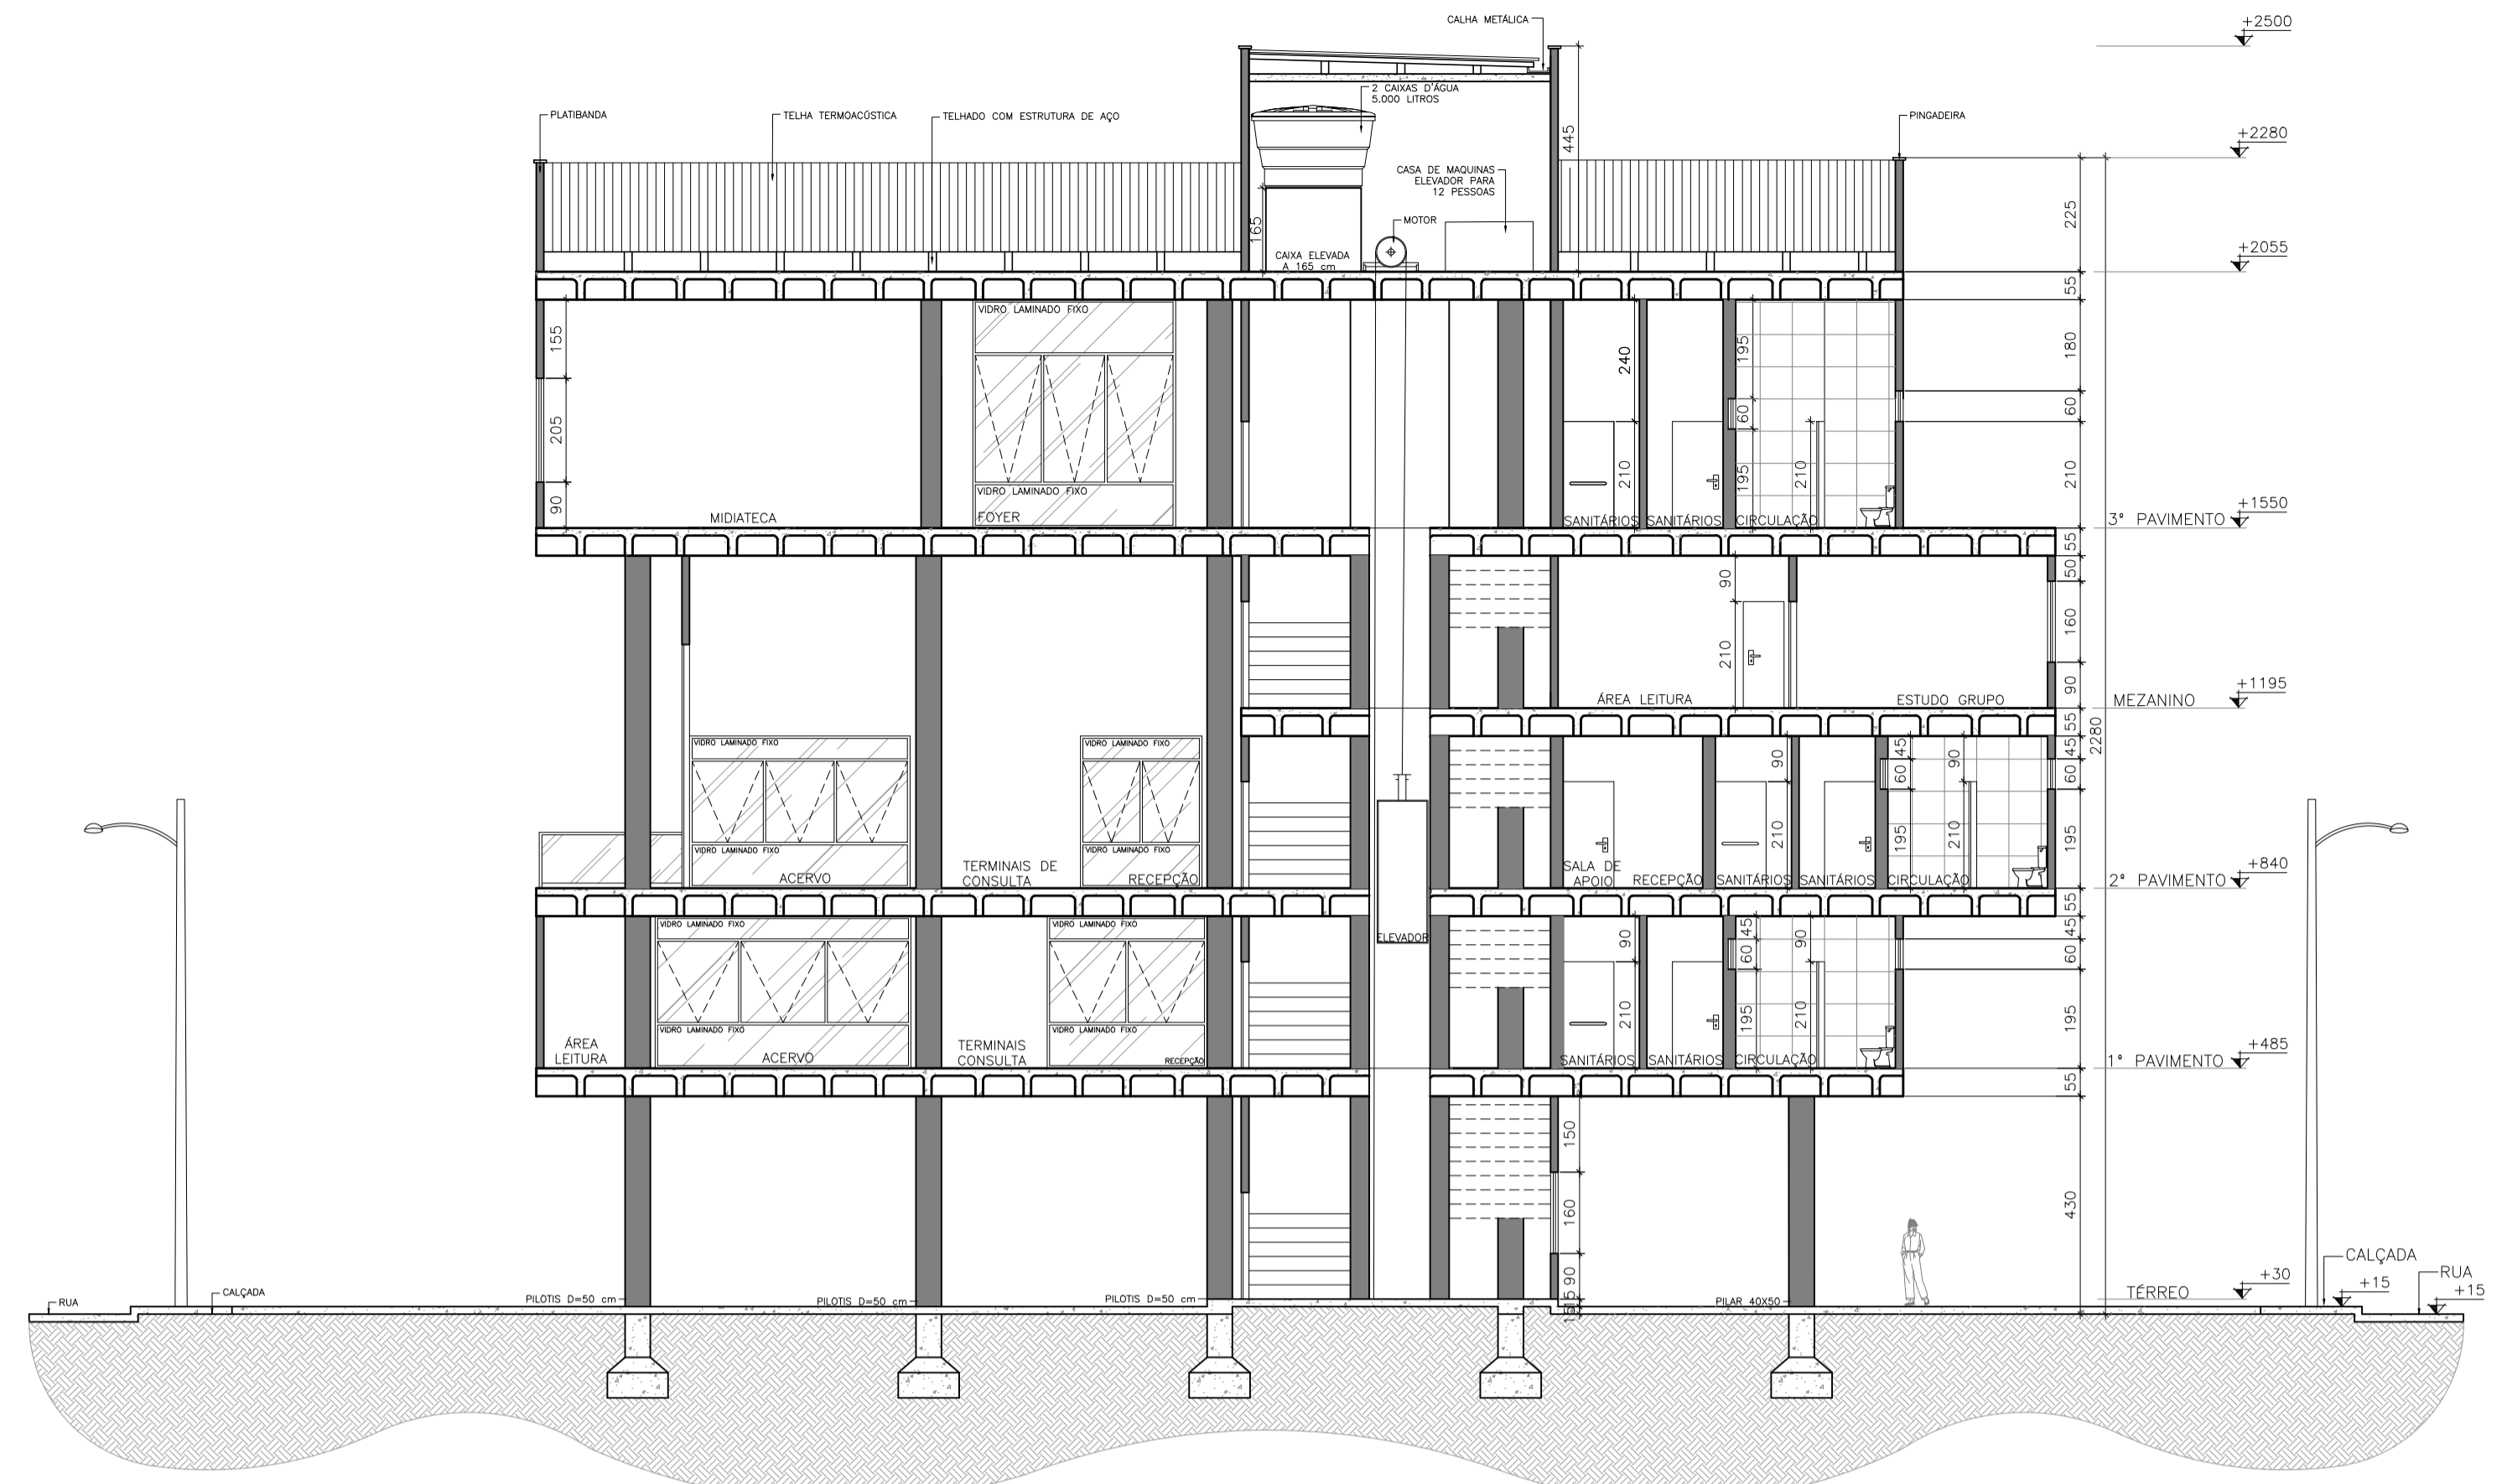
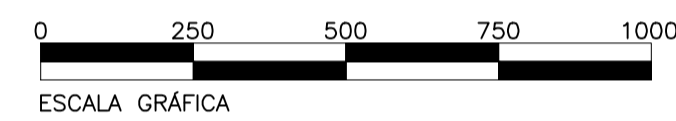



09 CORTE AA
ESCALA 1:125

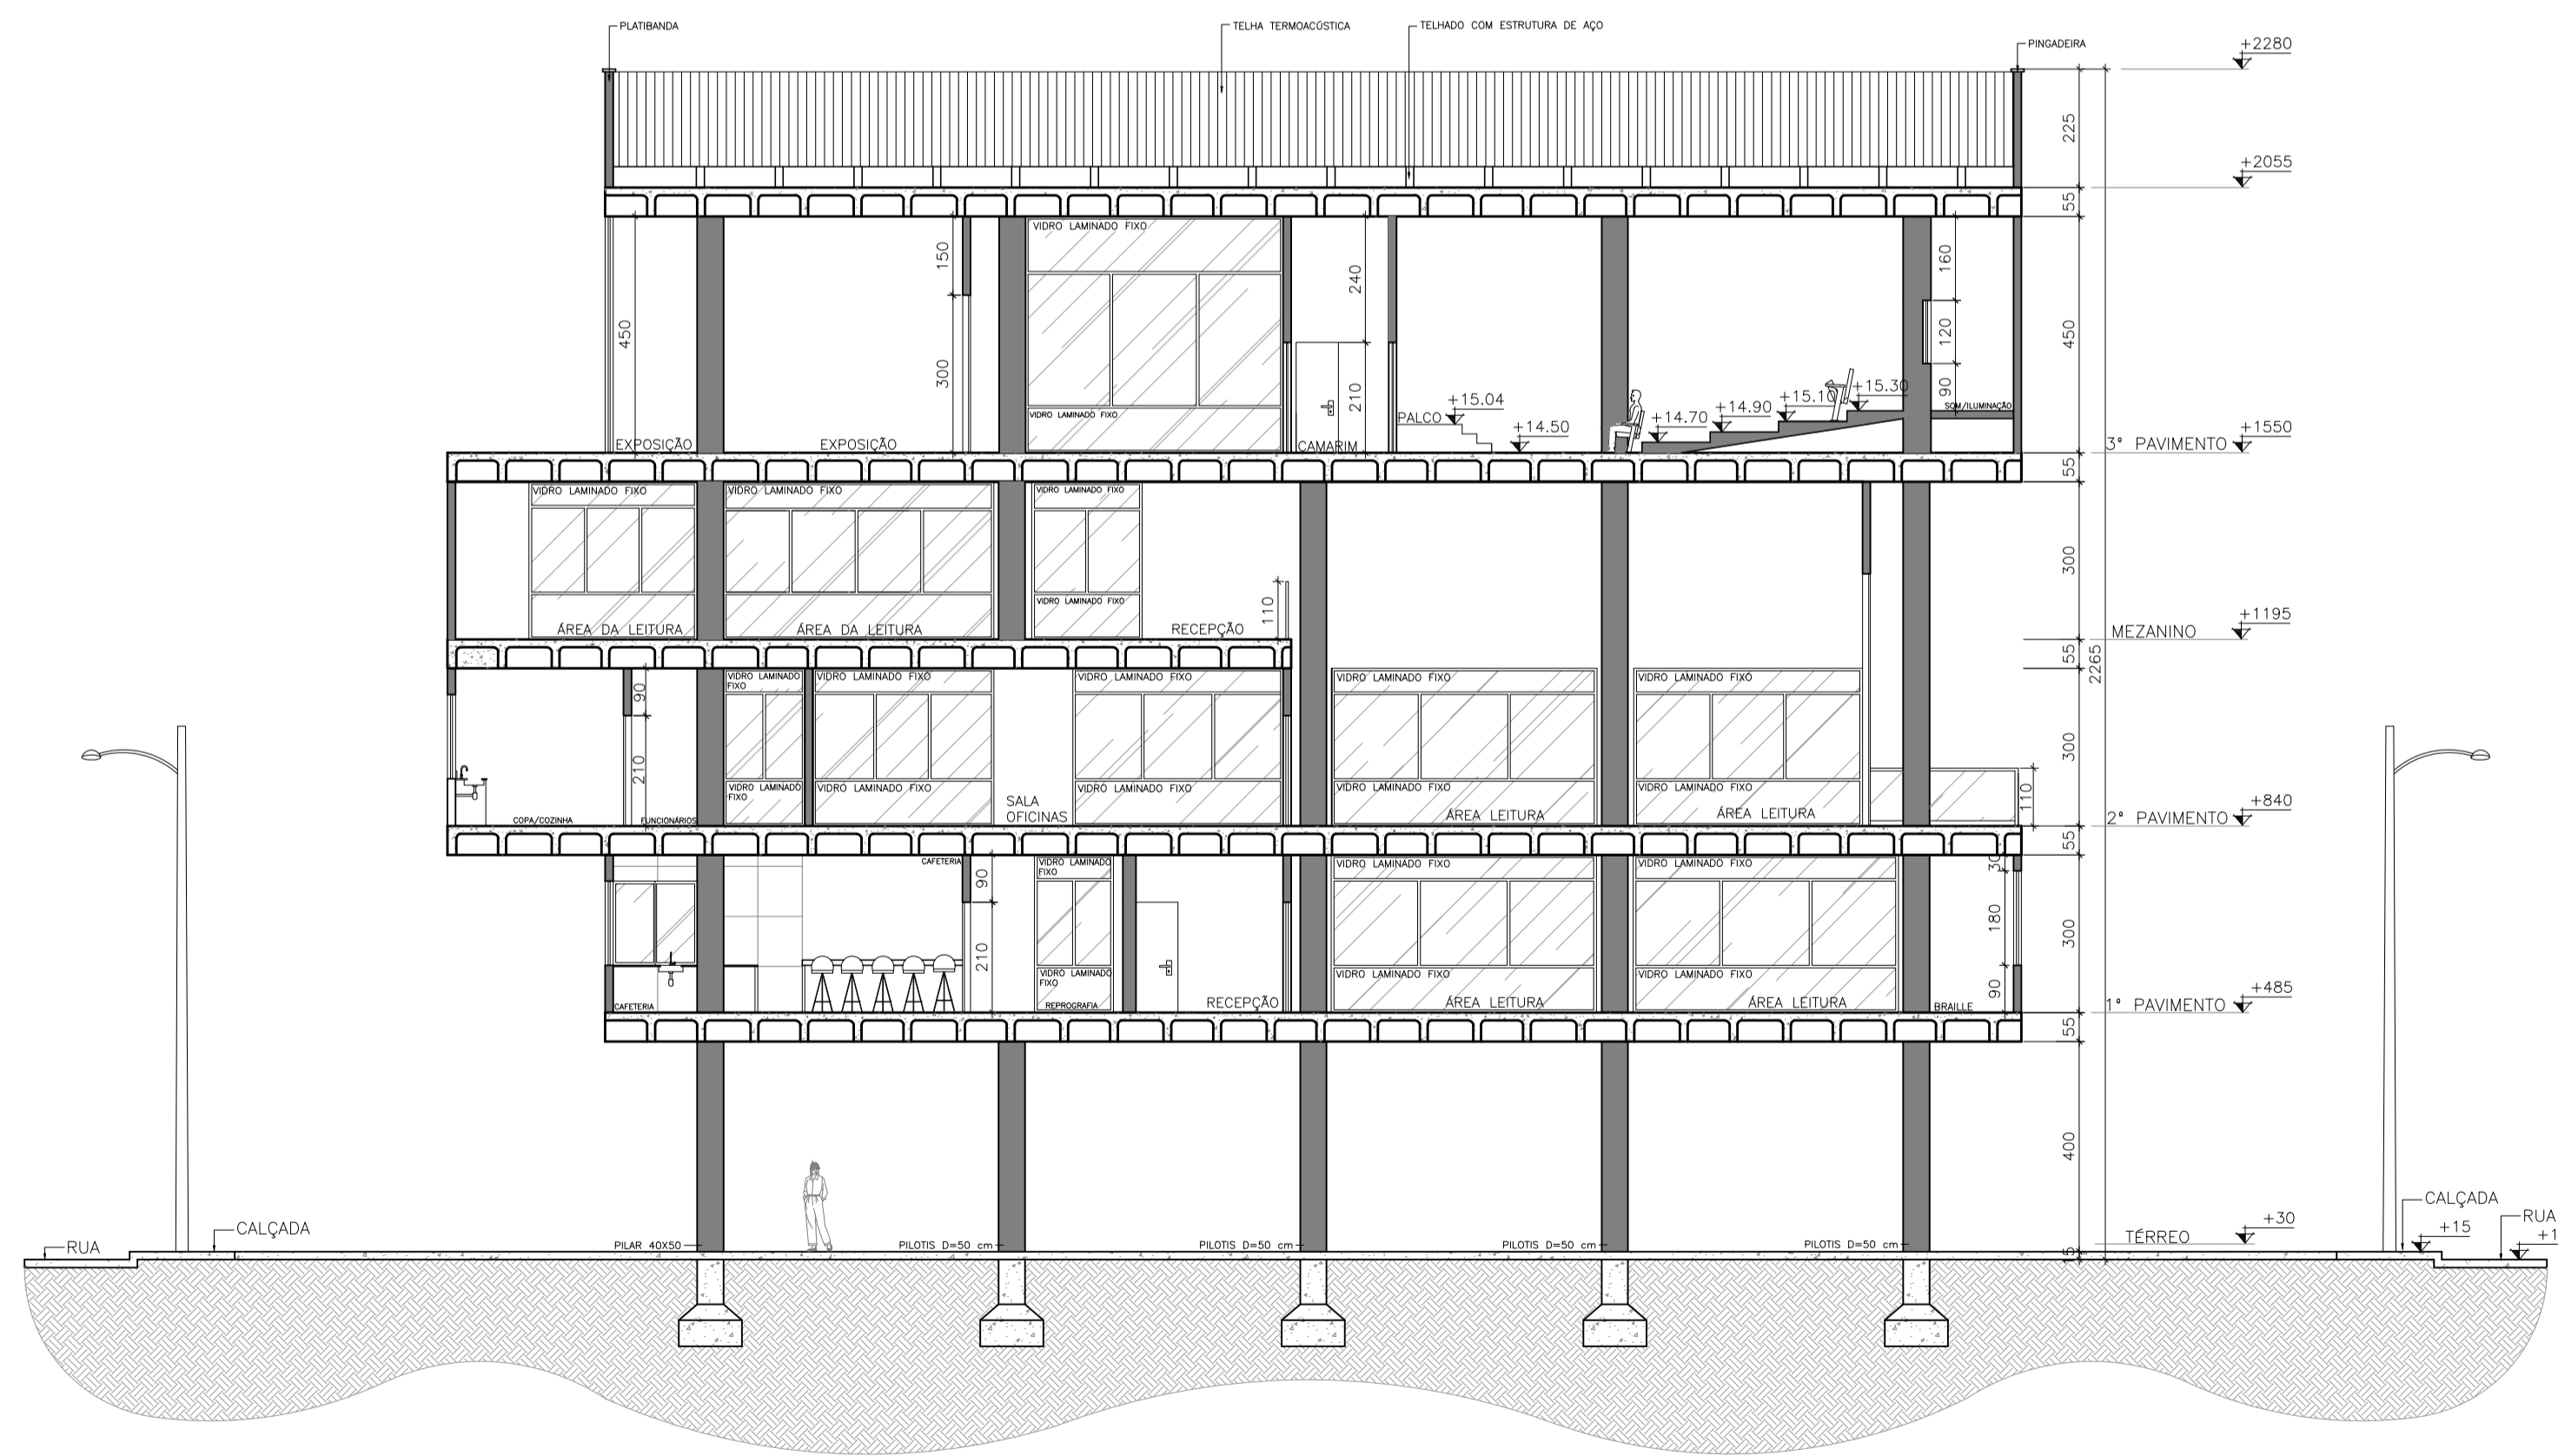

10 CORTE BB
ESCALA 1:125

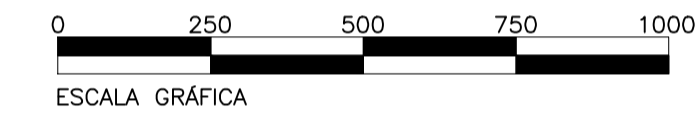

11 CORTE CC
ESCALA 1:125

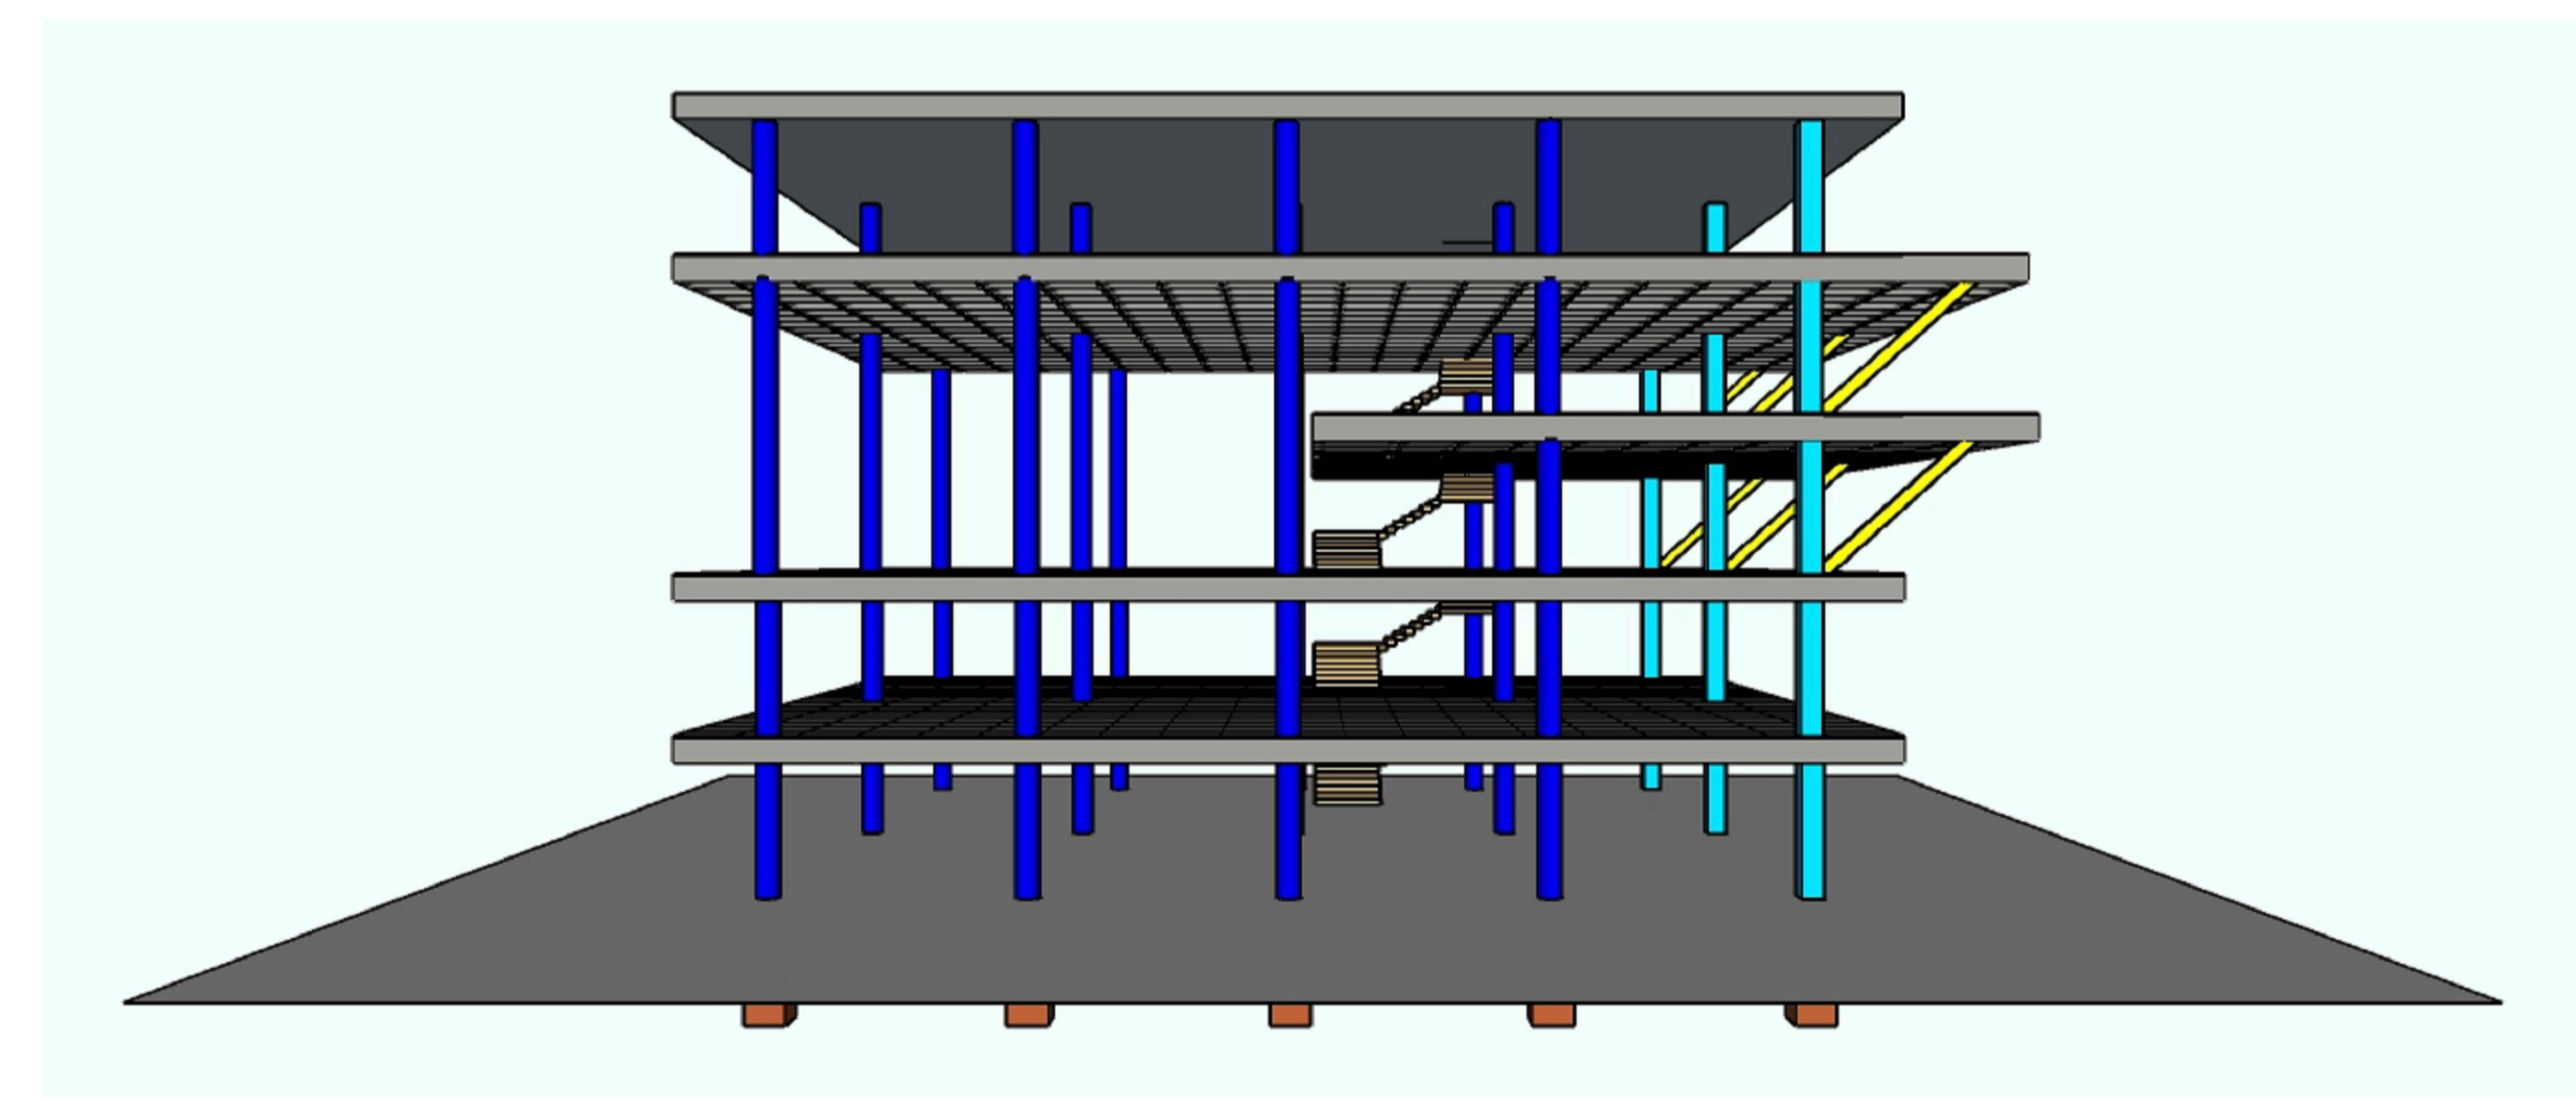

Perspectiva estrutural