




02 PLANTA COBERTURA - PORTAL  
ESCALA 1:200

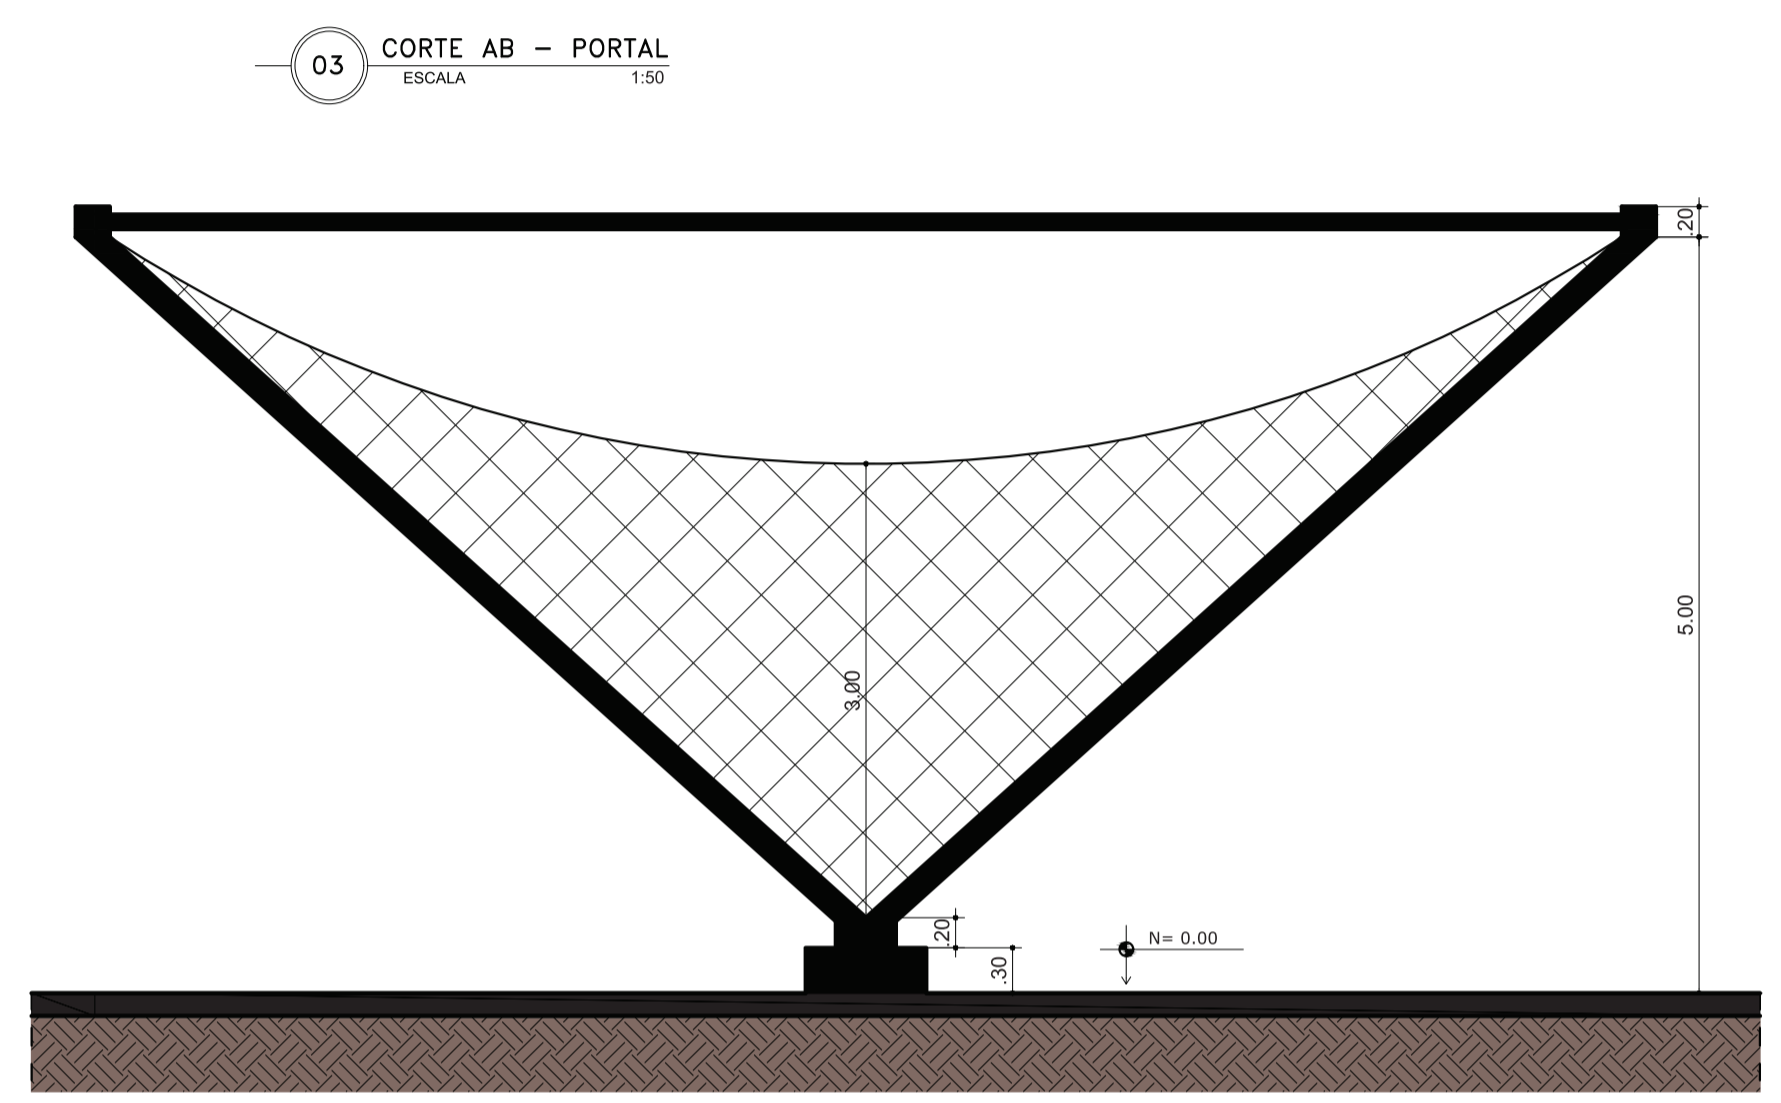


03 CORTE AB - PORTAL  
ESCALA 1:50

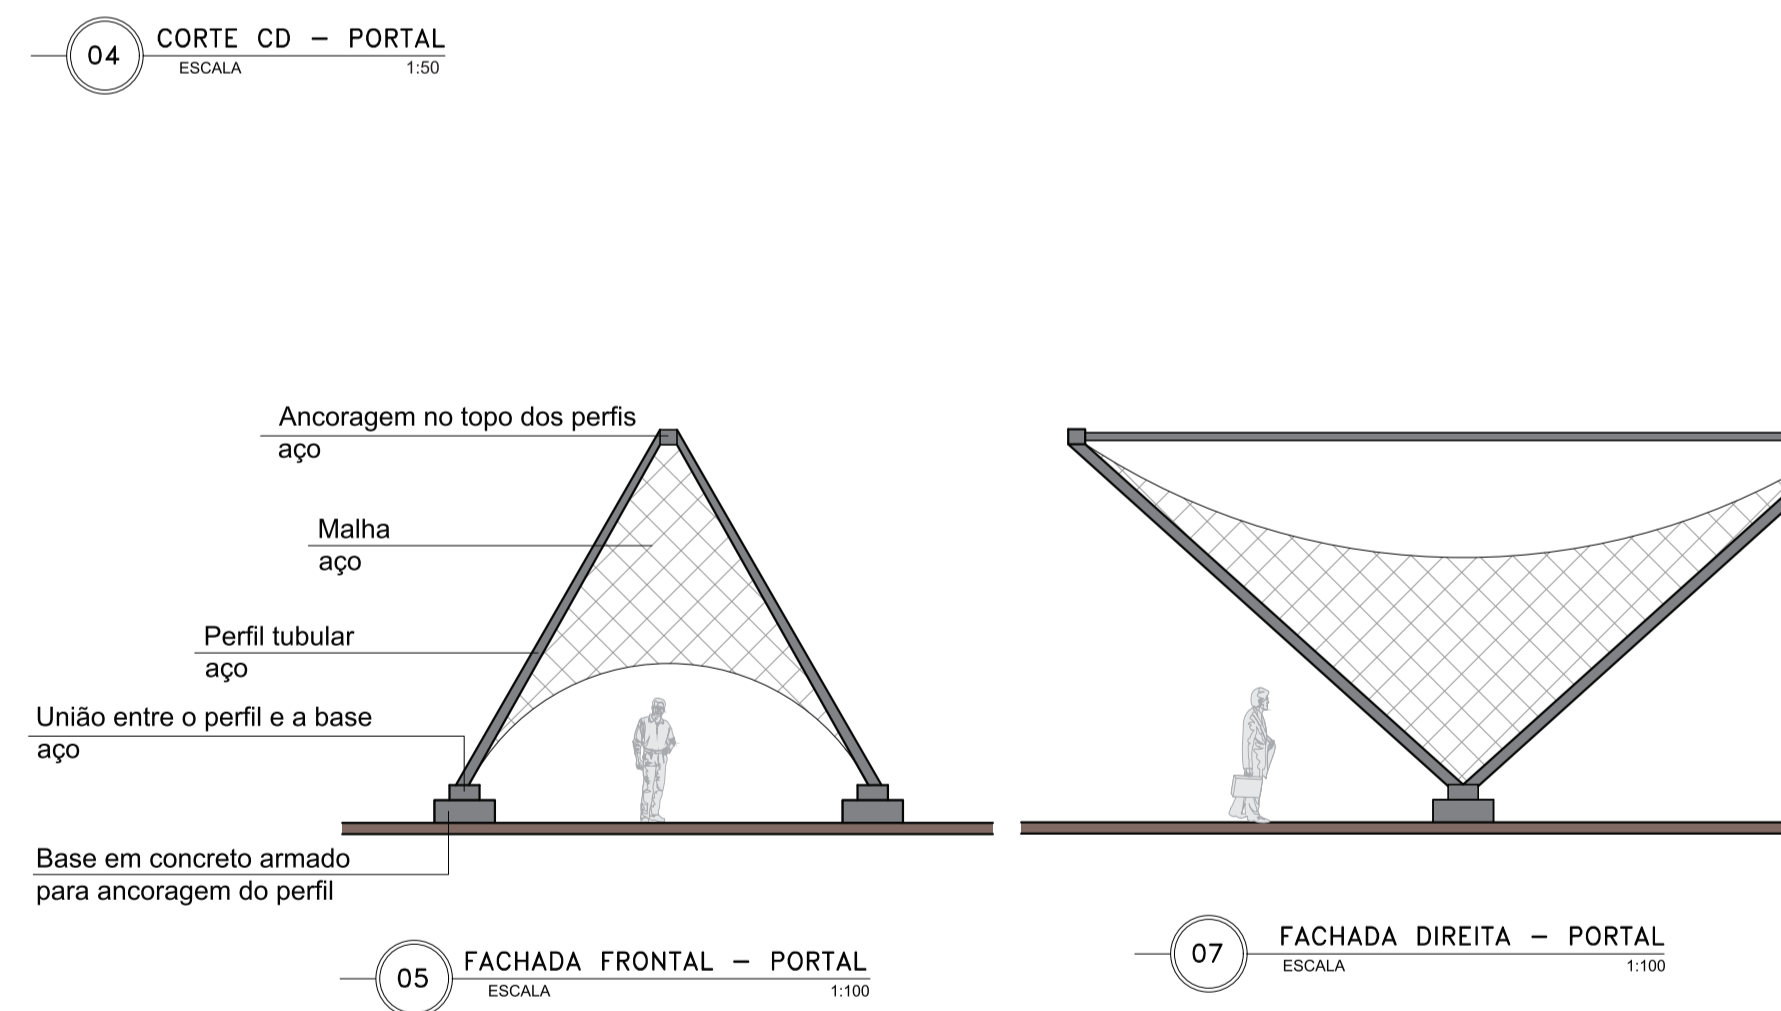


04 CORTE CD - PORTAL  
ESCALA 1:50

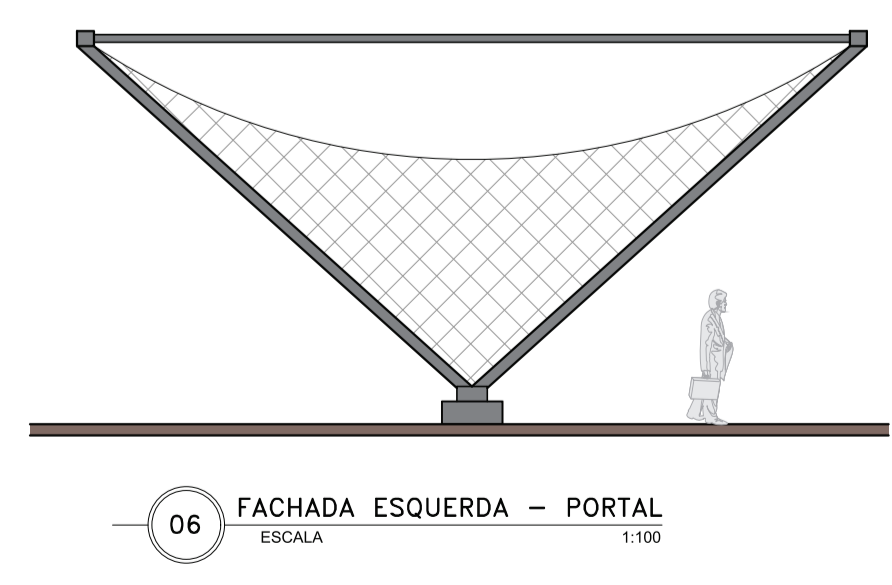


05 FACHADA FRONTAL - PORTAL  
ESCALA 1:100

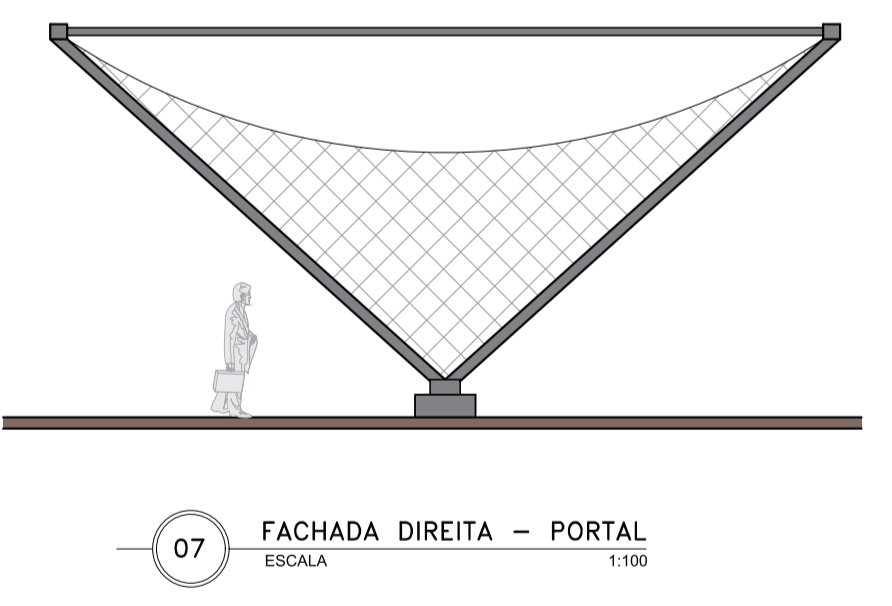


07 FACHADA DIREITA - PORTAL  
ESCALA 1:100

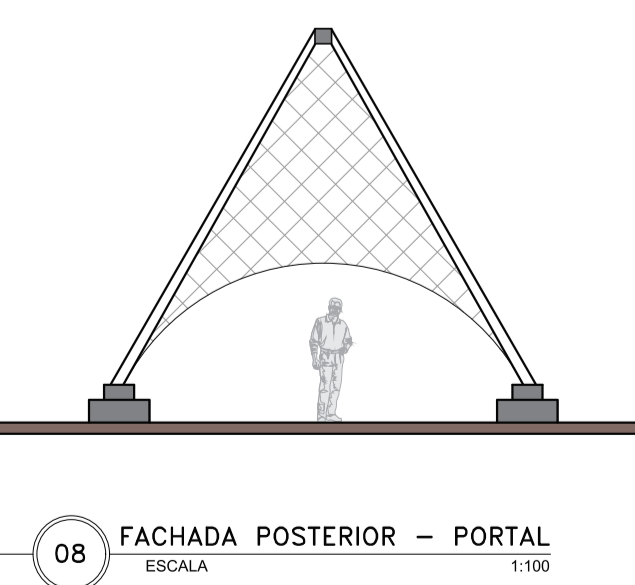


08 FACHADA POSTERIOR - PORTAL  
ESCALA 1:100

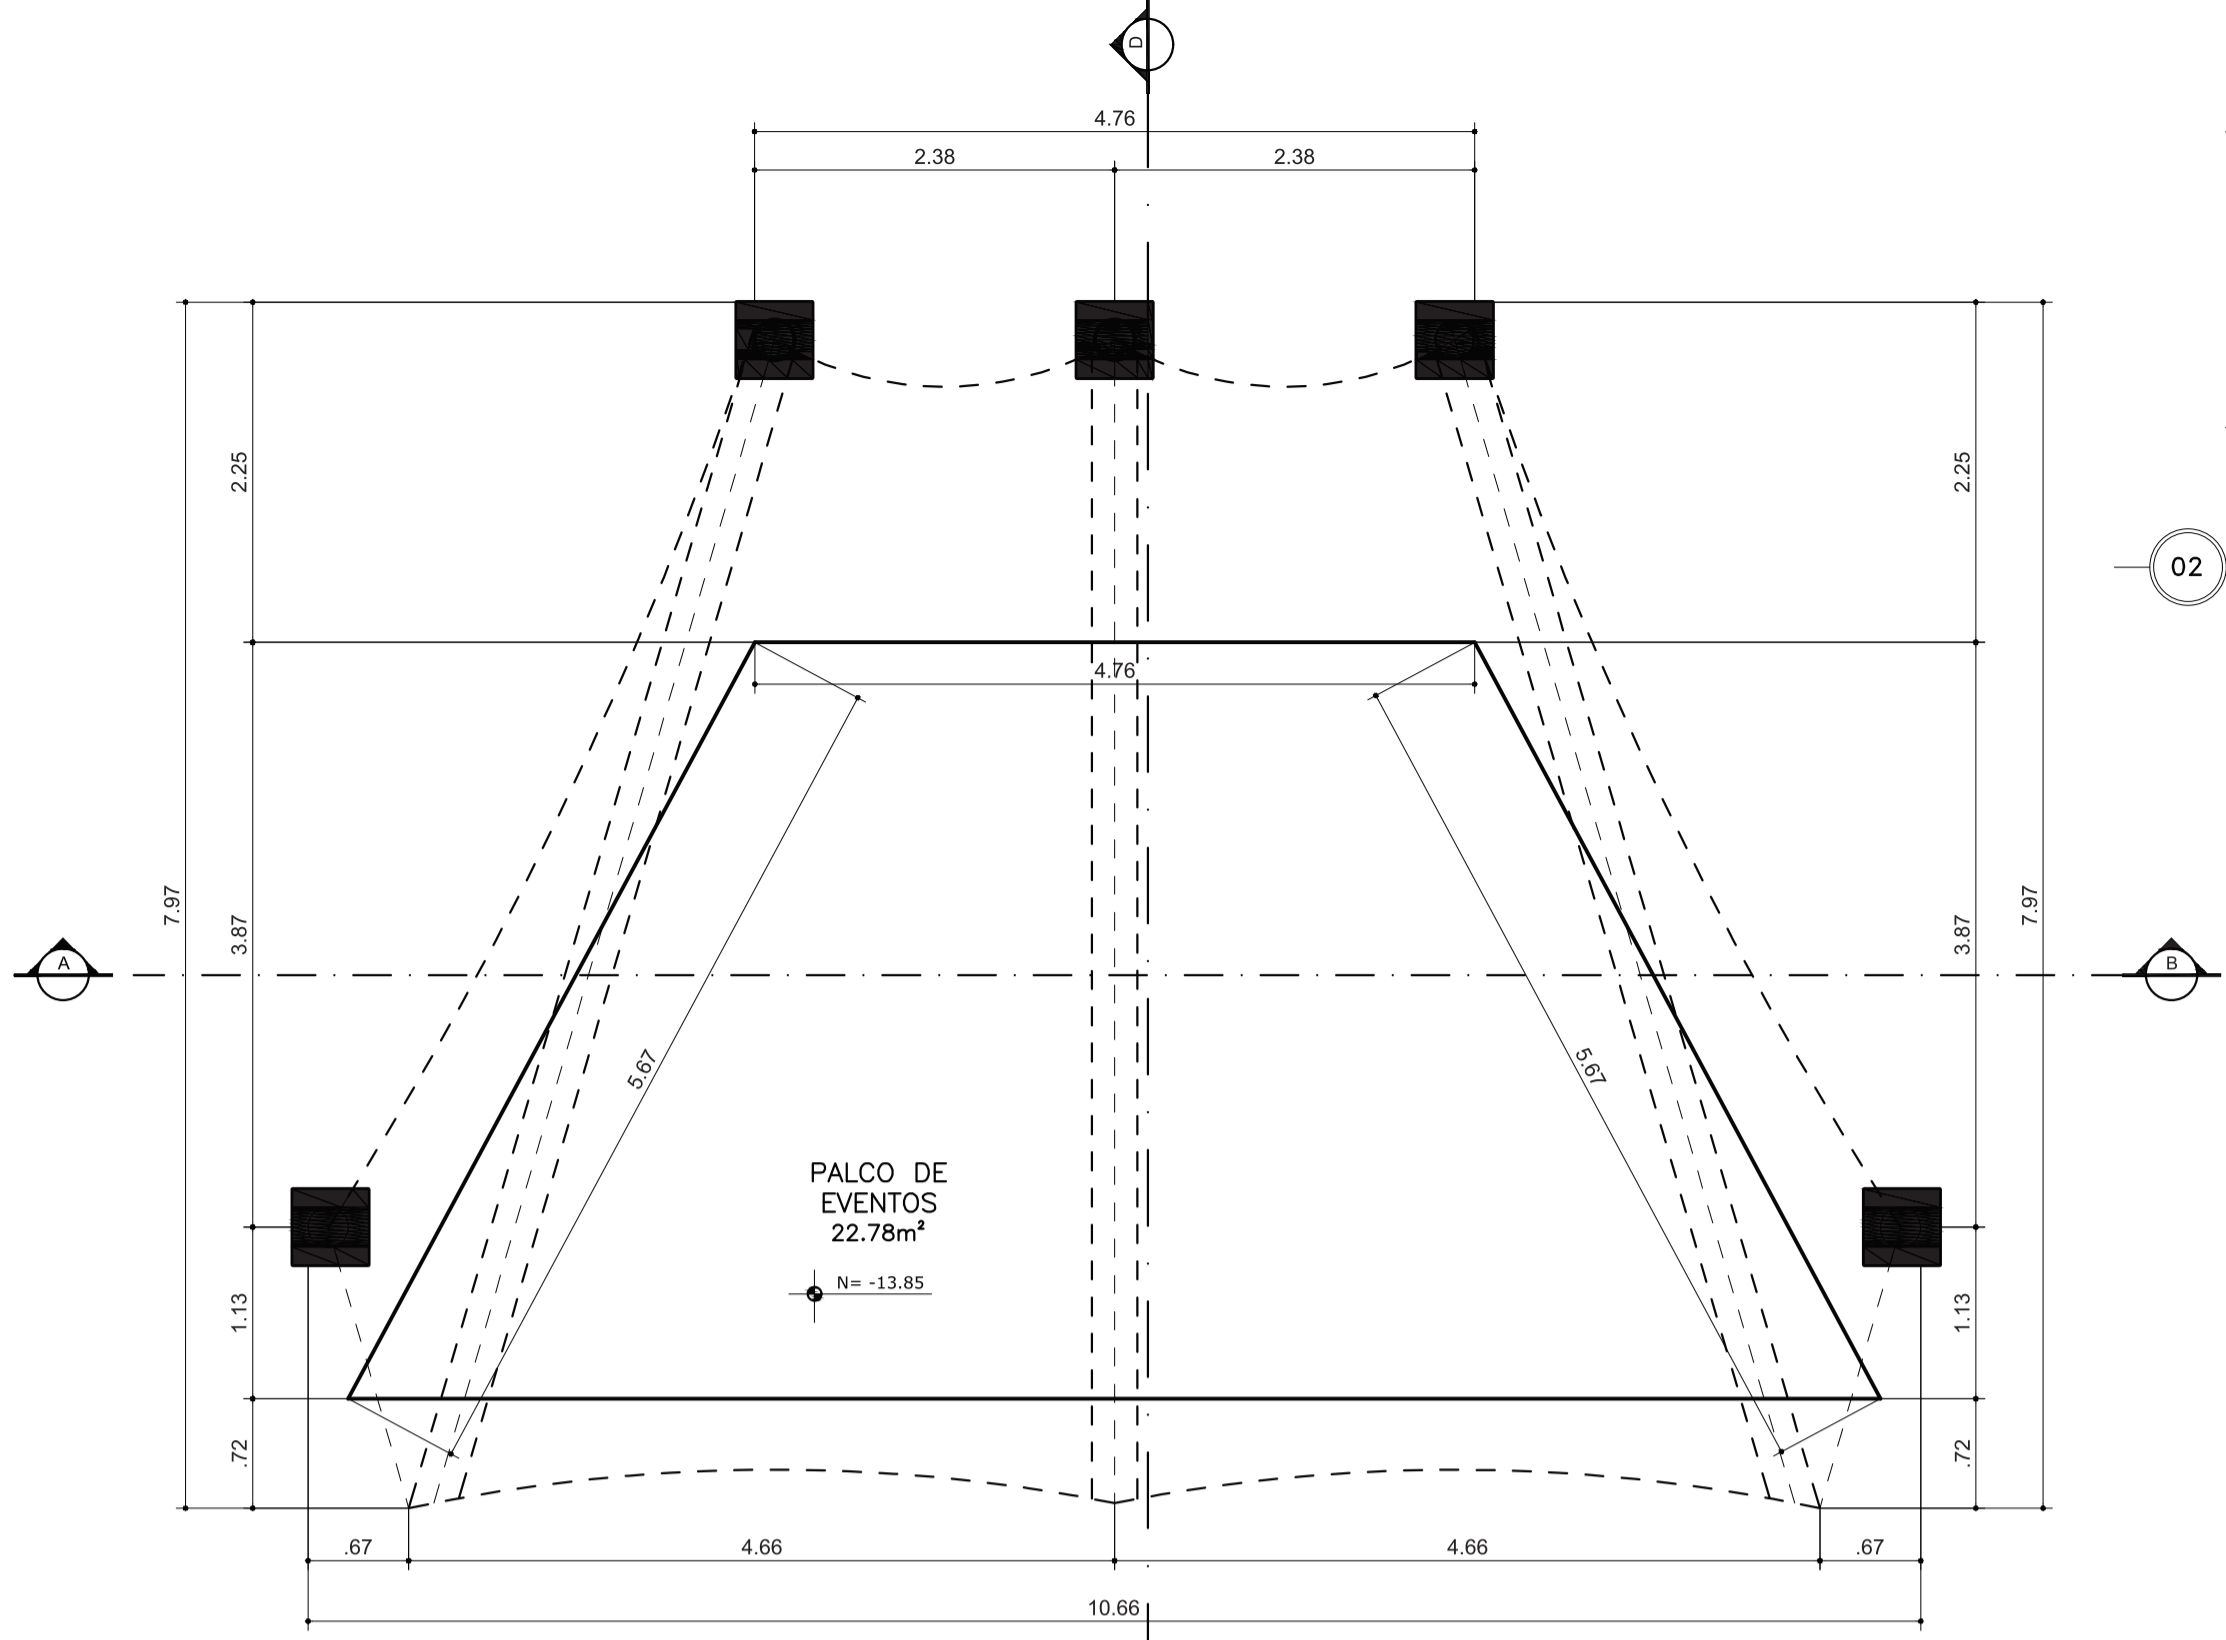


01 PLANTA - PALCO DE EVENTOS  
ESCALA 1:50

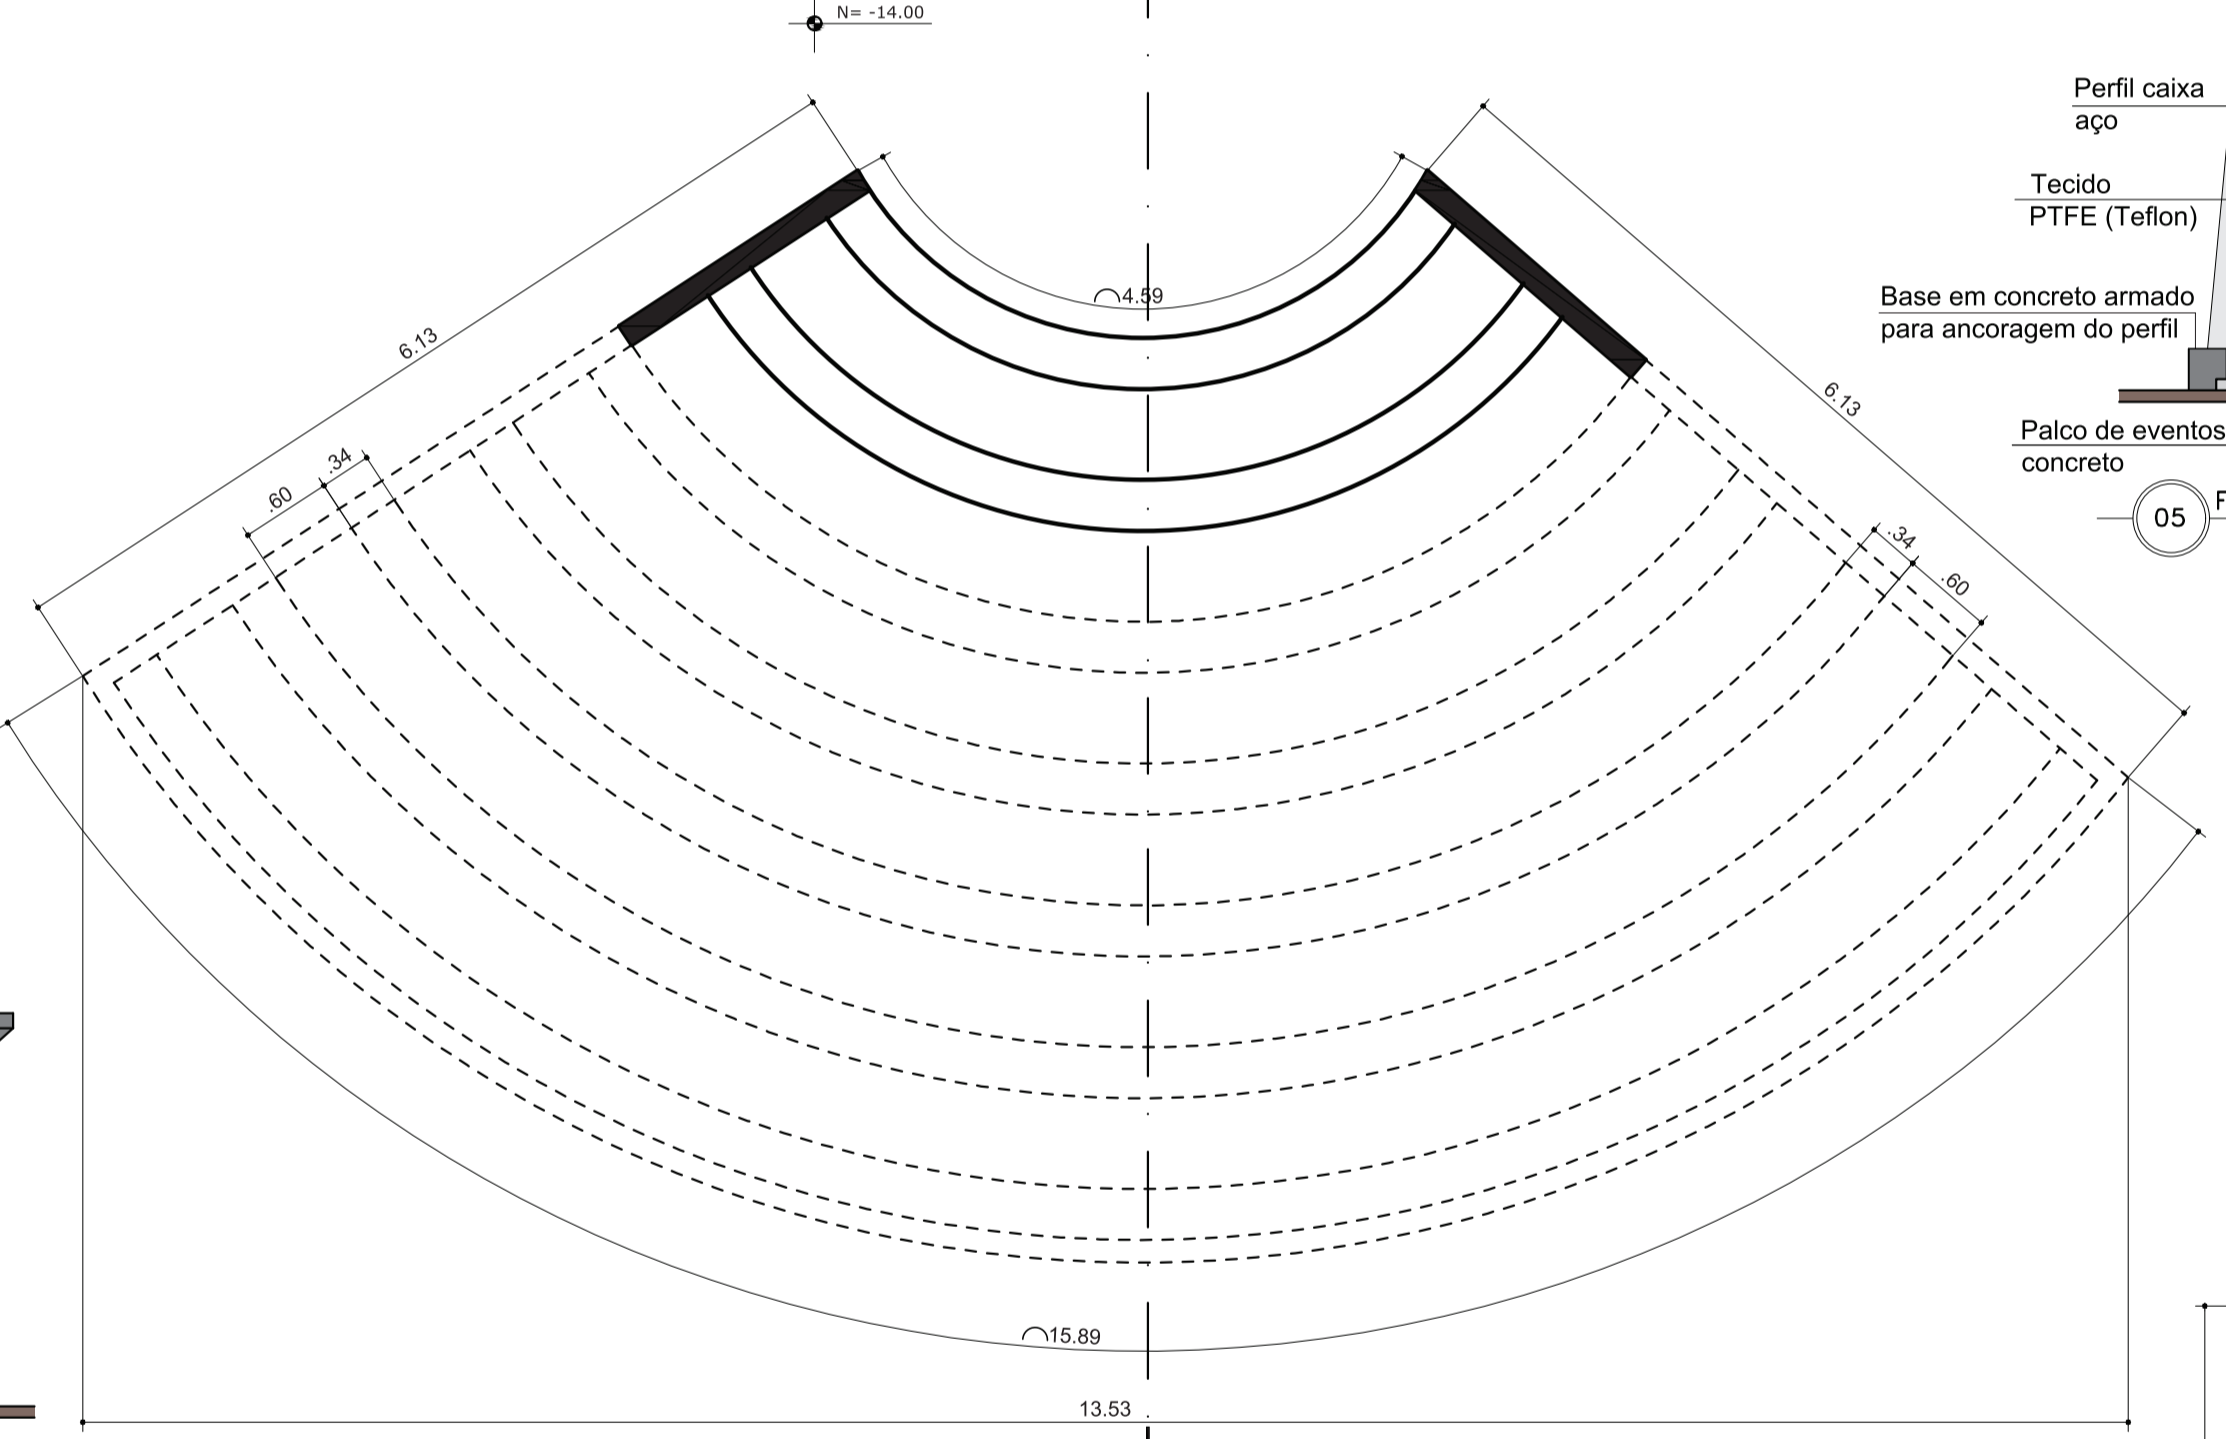


02 PLANTA COBERTURA - PALCO DE EVENTOS  
ESCALA 1:200

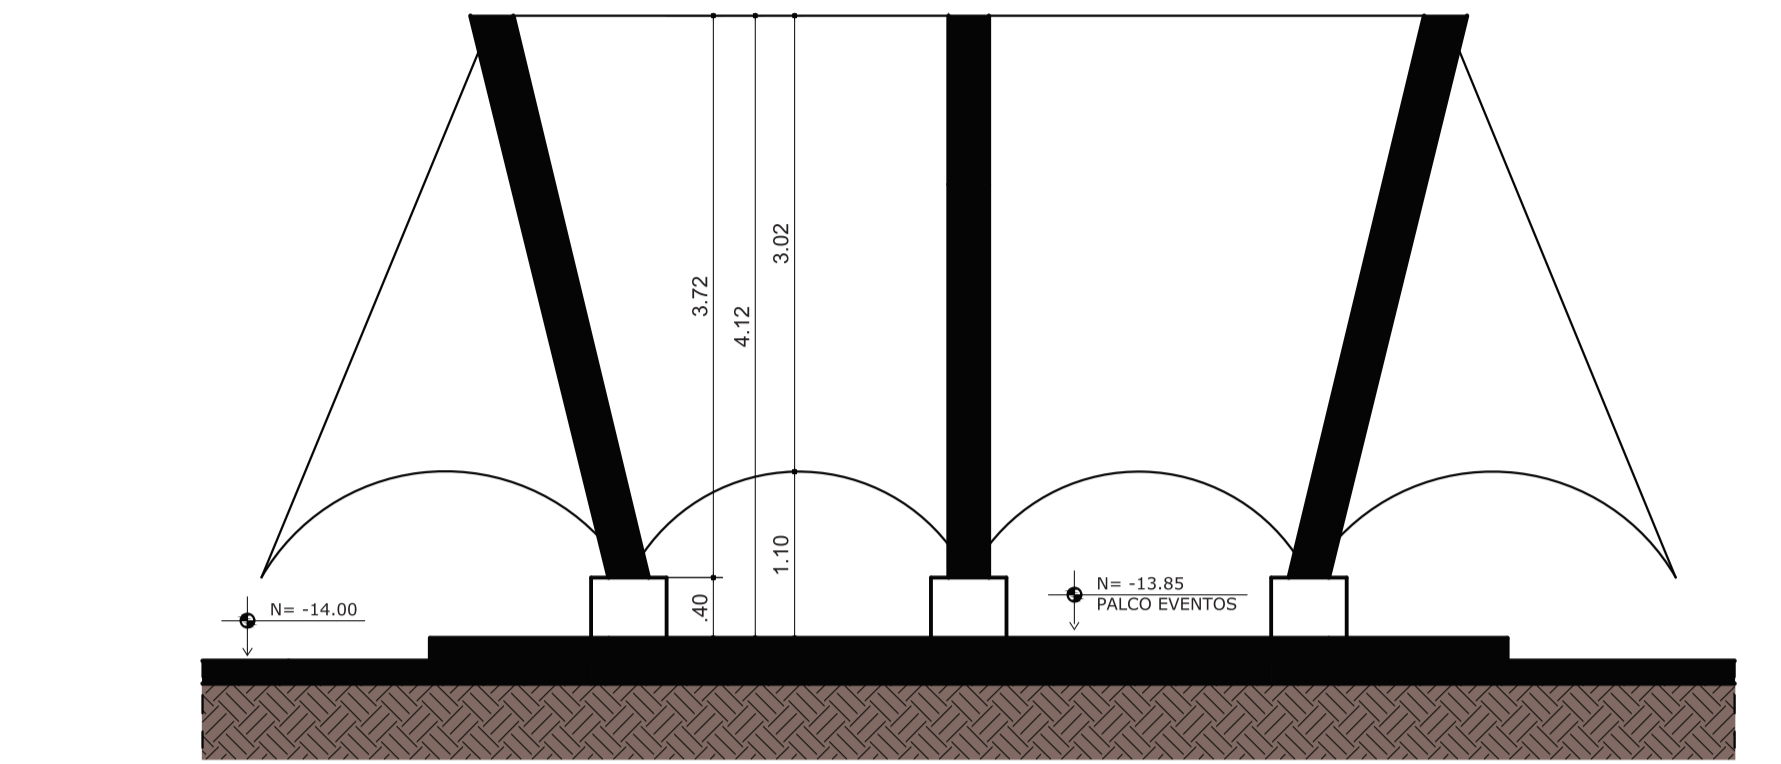


03 CORTE AB - PALCO DE EVENTOS  
ESCALA 1:50

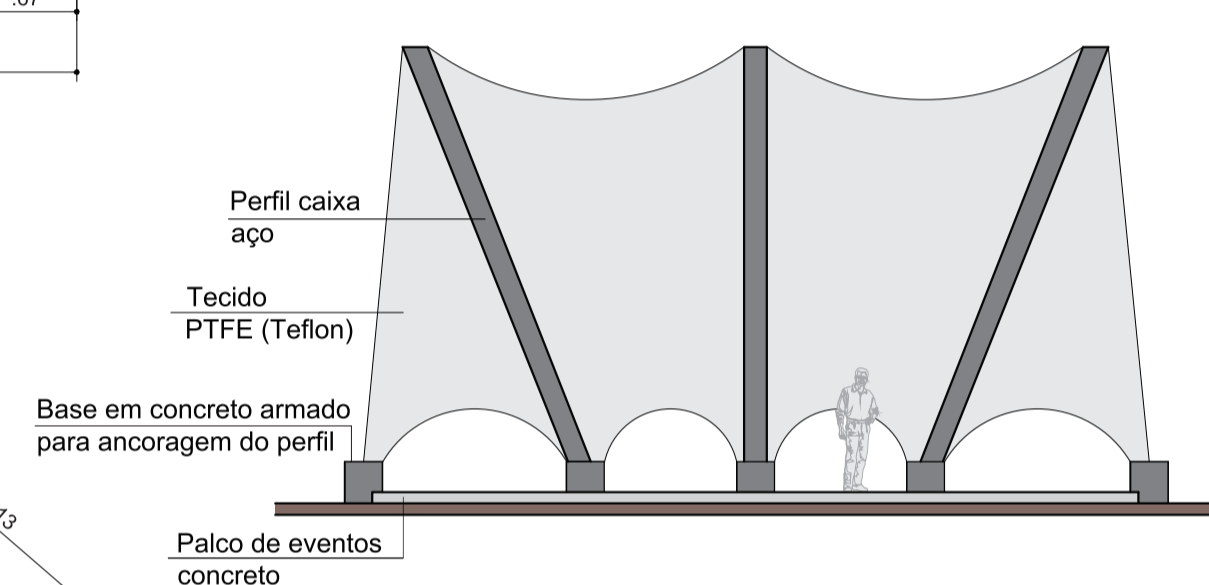


05 FACHADA FRONTAL - PALCO DE EVENTOS  
ESCALA 1:100

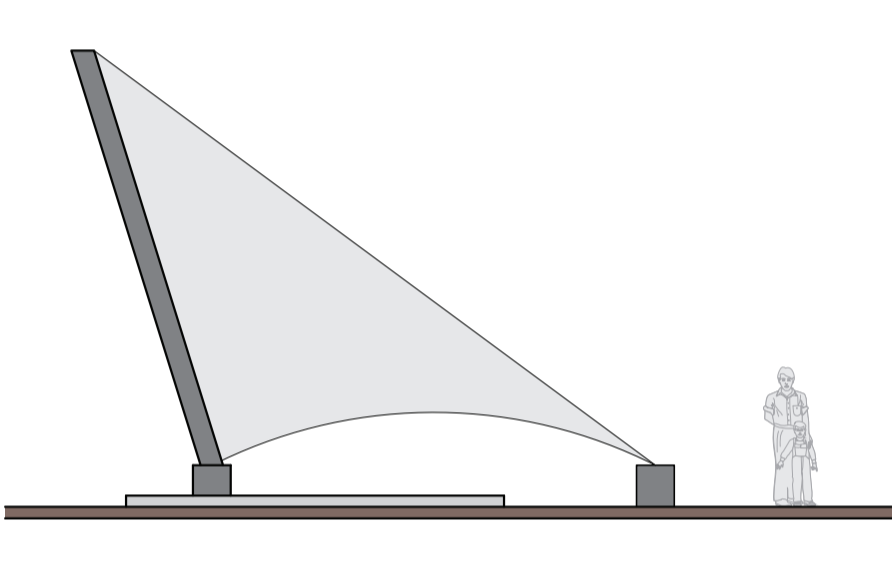


06 FACHADA ESQUERDA - PALCO DE EVENTOS  
ESCALA 1:100

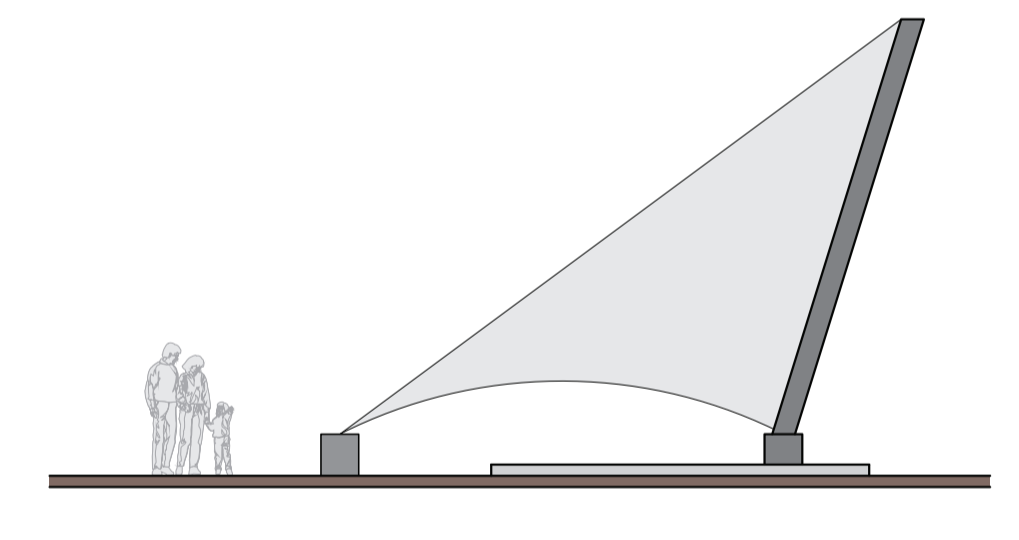

07 FACHADA DIREITA - PALCO DE EVENTOS  
ESCALA 1:100

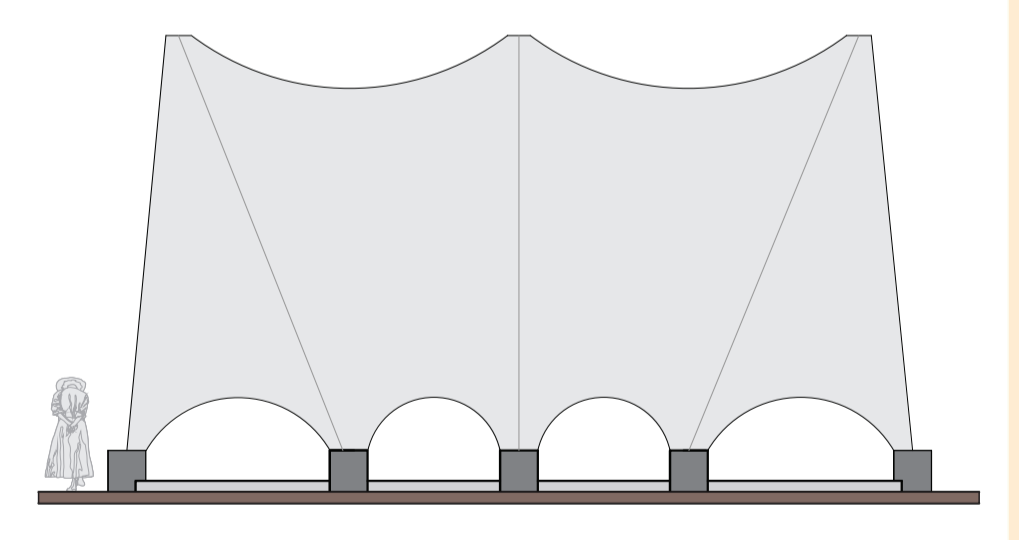

08 FACHADA POSTERIOR - PALCO DE EVENTOS  
ESCALA 1:100

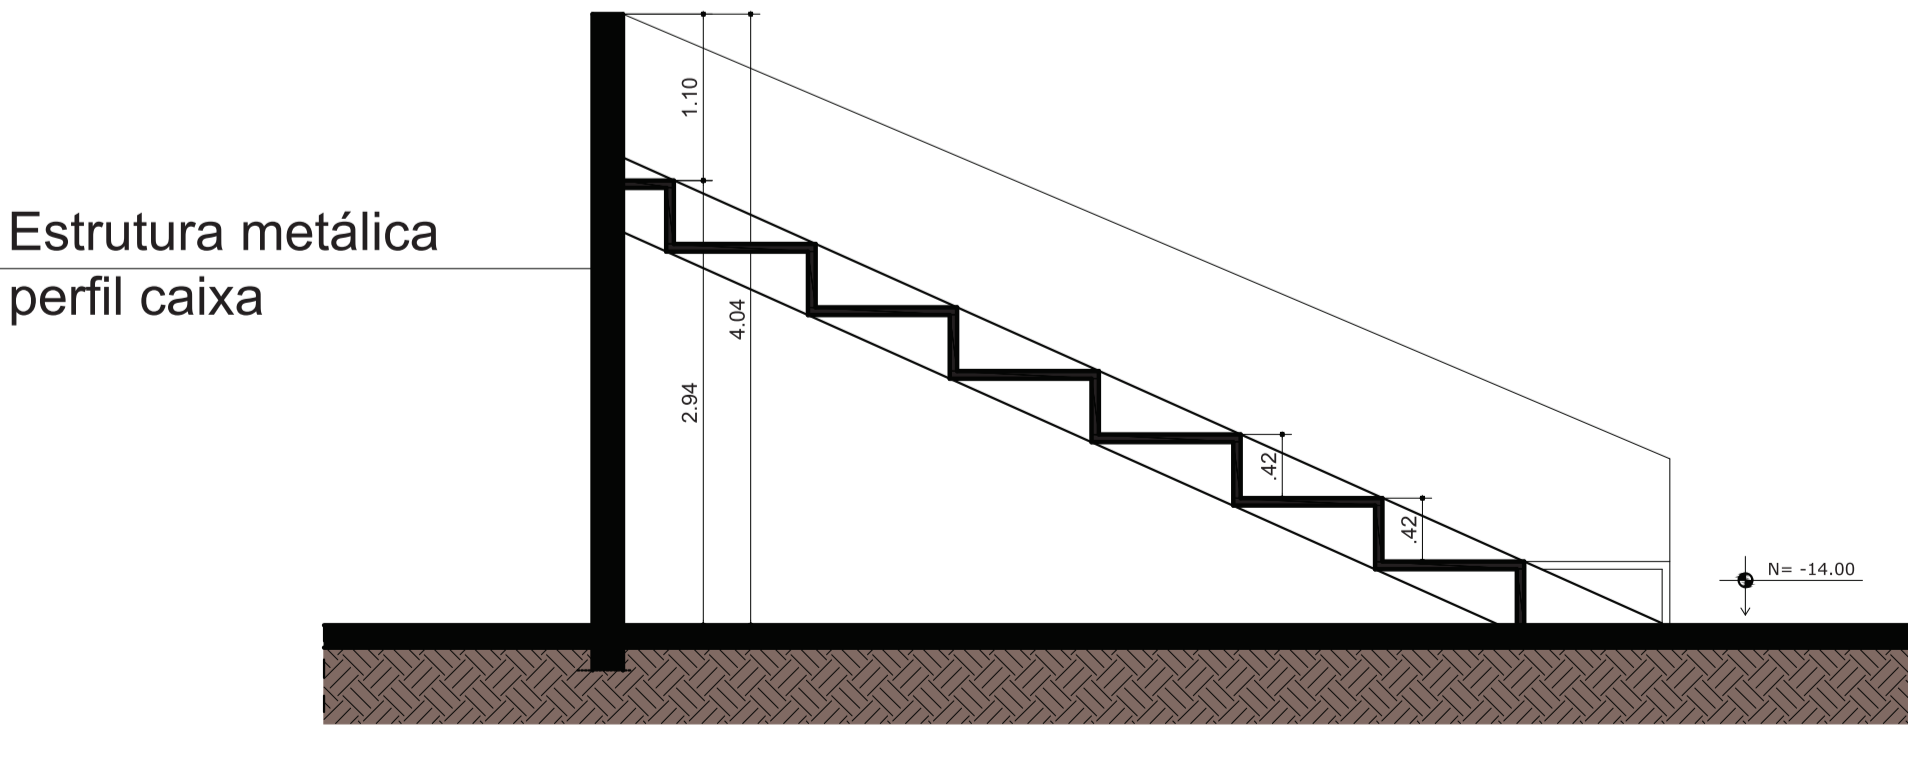

04 CORTE CD - PALCO DE EVENTOS  
ESCALA 1:50