




PLANTA BAIXA - SETOR A
esc 1:250

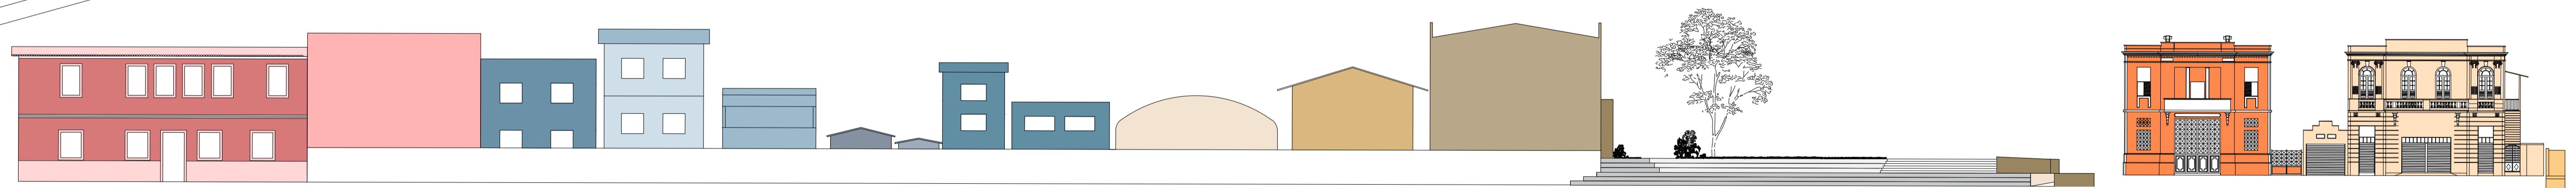

SKYLINE SETOR A
esc 1:250

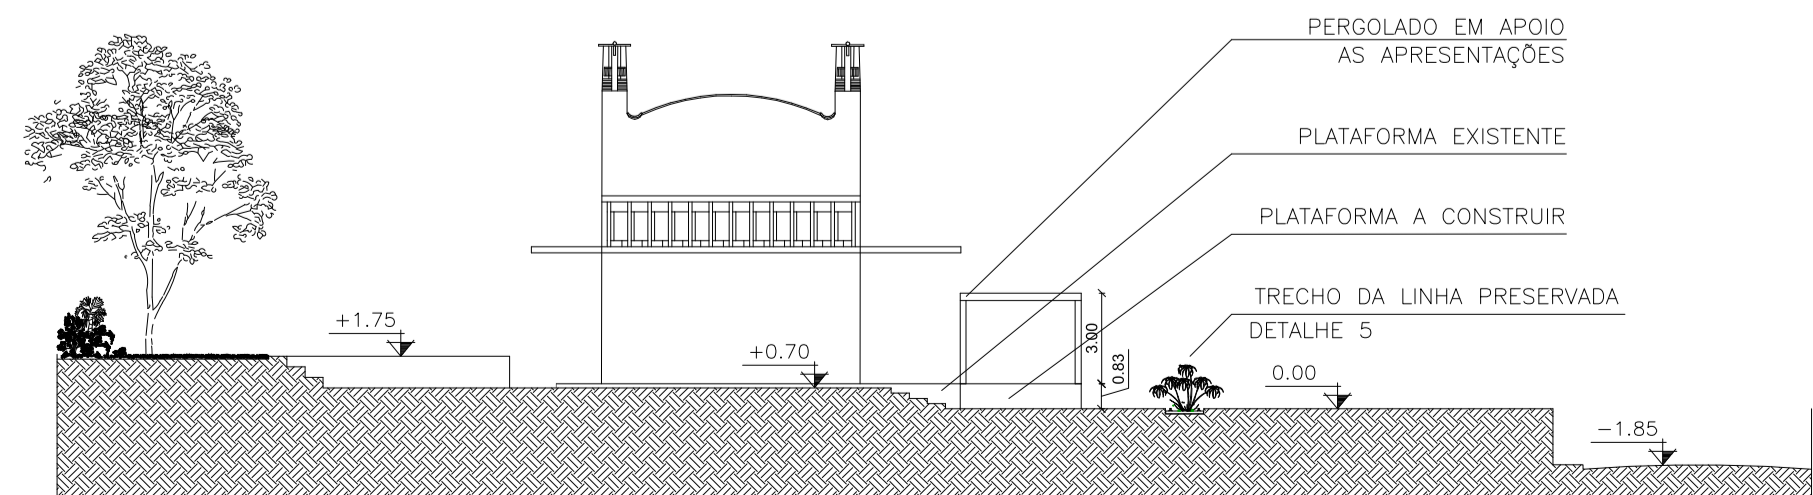

CORTE AA
esc 1:250

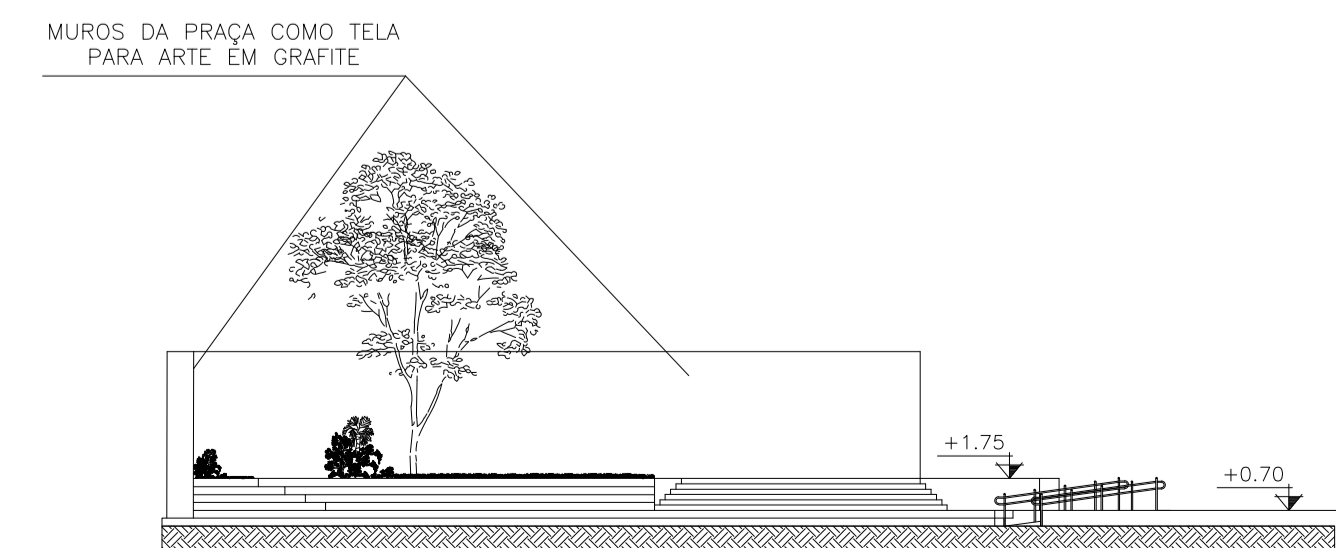

CORTE BB
esc 1:250