



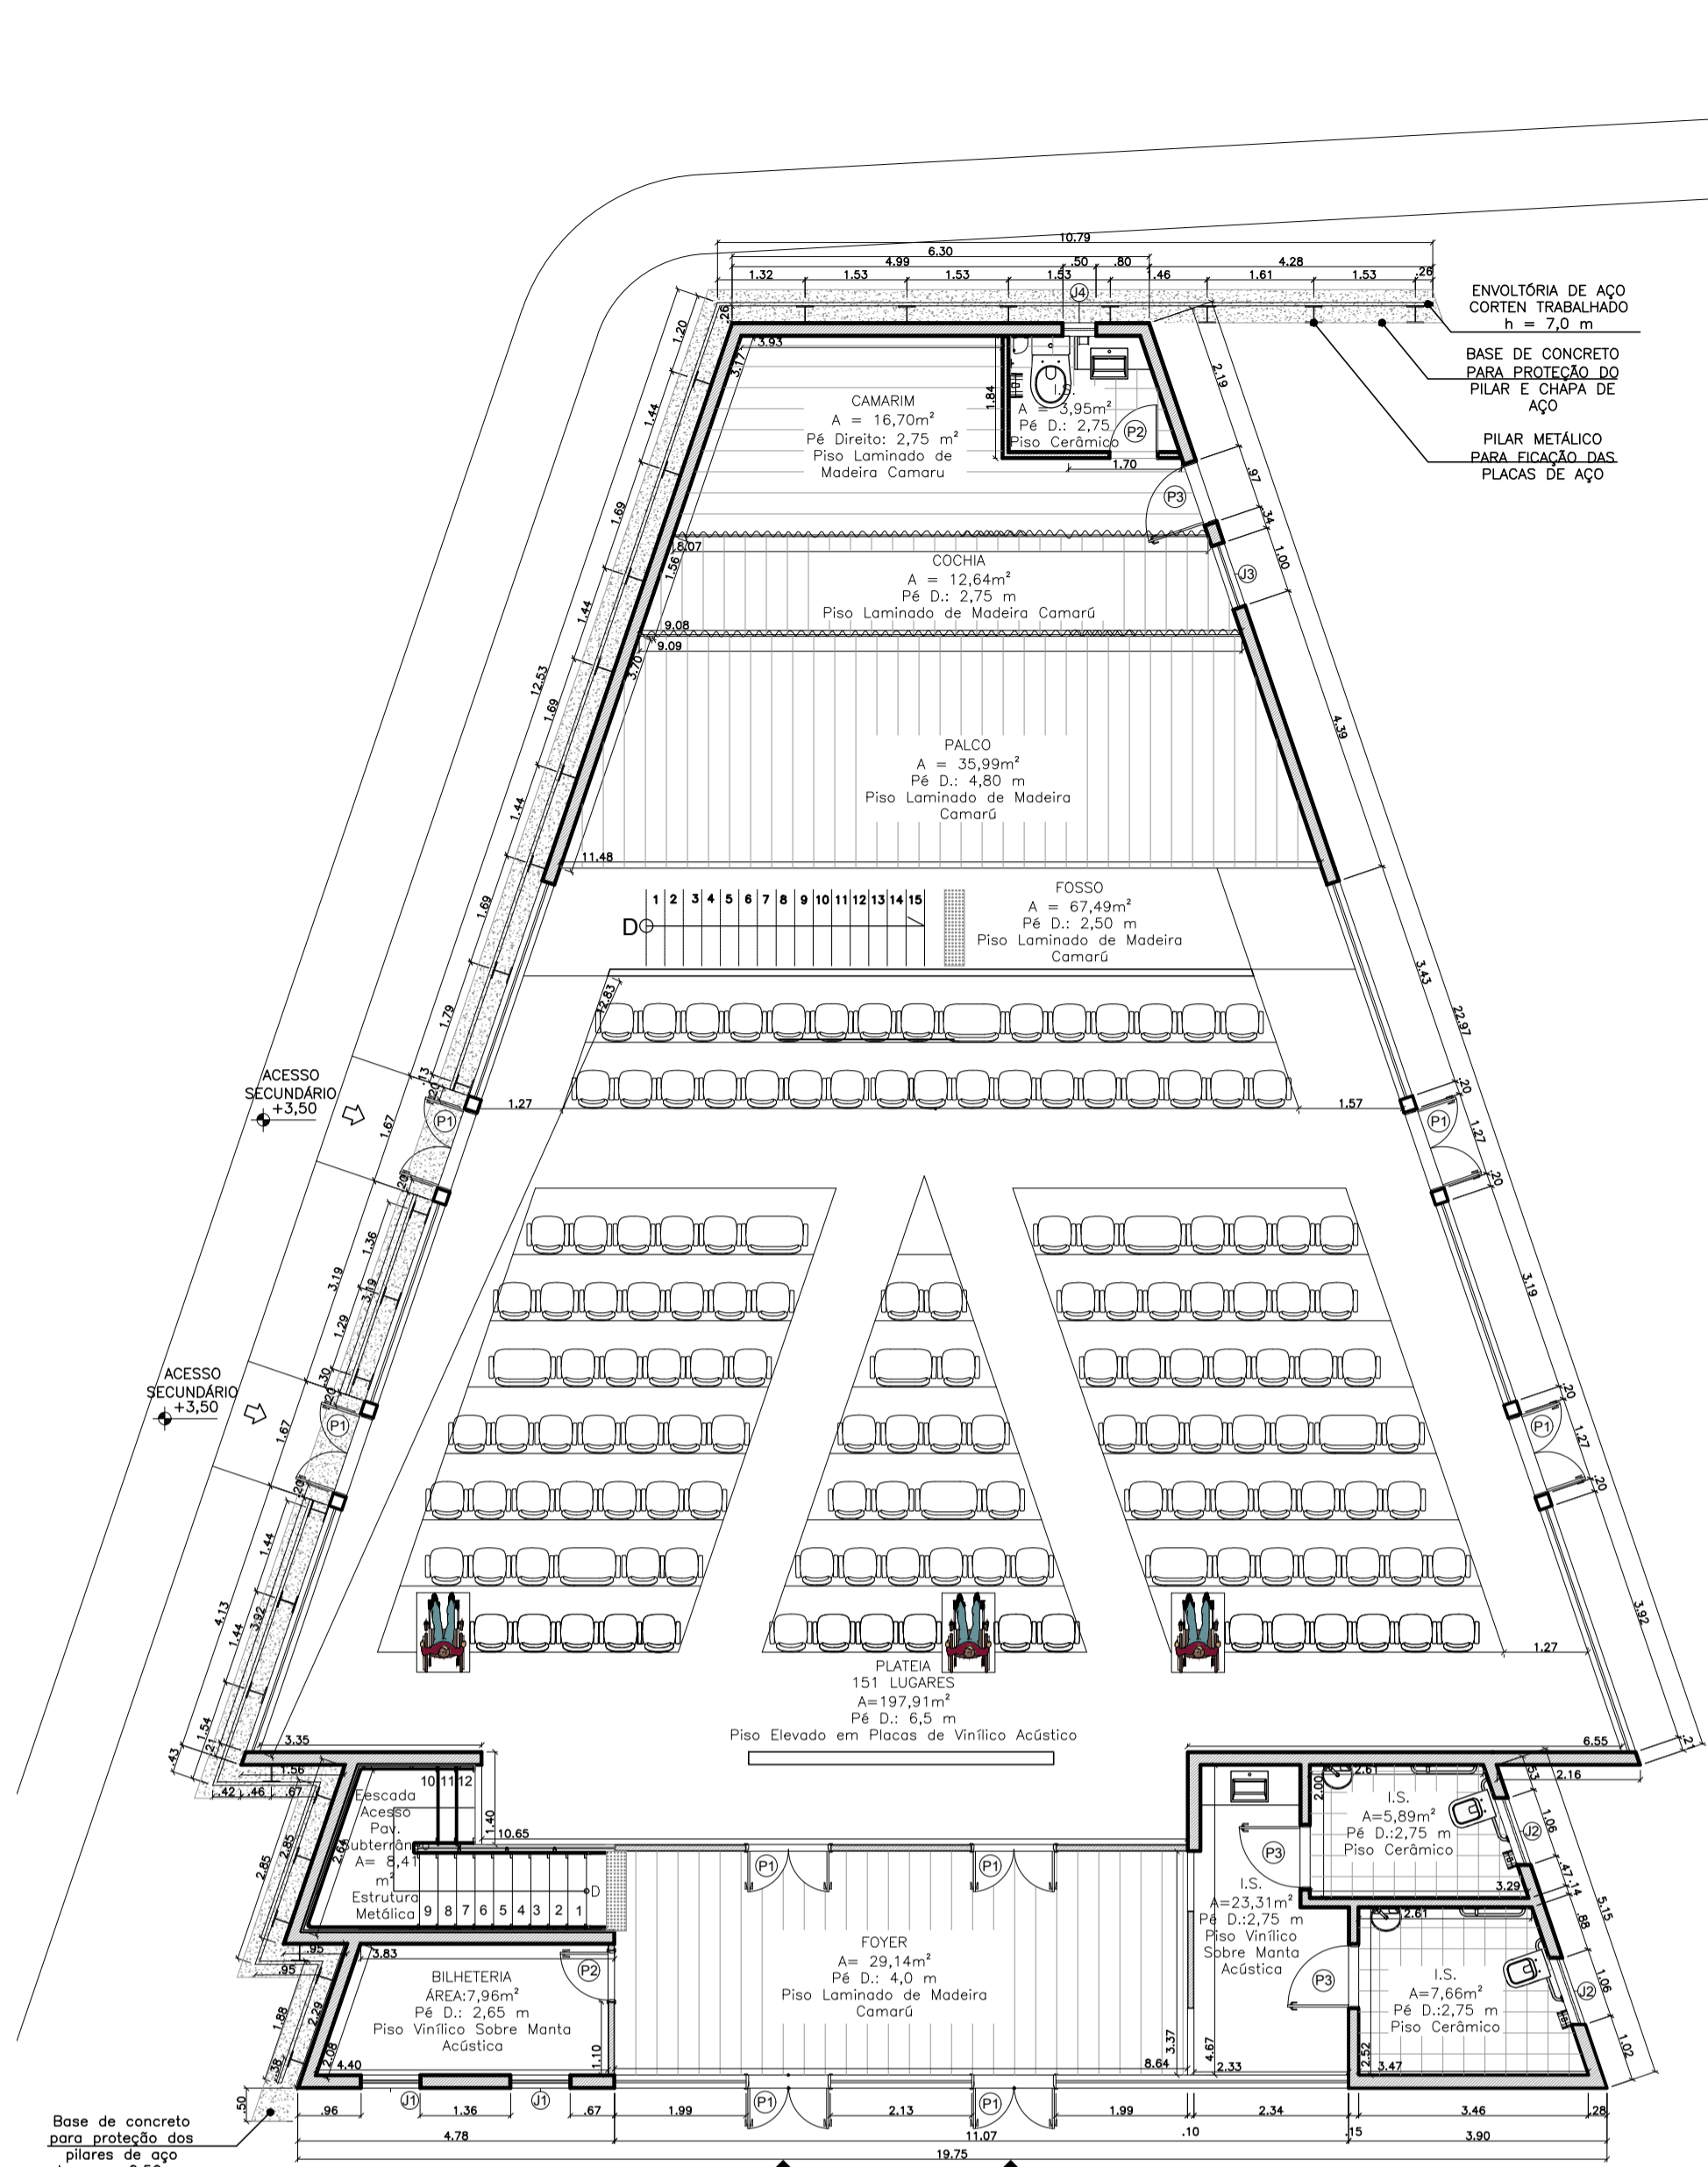

ESQUADRIAS	
P1	1,20 x 2,50 m
P2	0,70 x 2,10 m
P3	0,90 x 2,10 m

ESQUADRIAS	
J1	0,90 x 1,00 P: 1,00 m
J2	1,00 x 0,50 P: 1,75 m
J3	1,00 x 1,50 P: 1,10 m
J4	0,50 x 0,50 P: 1,75 m

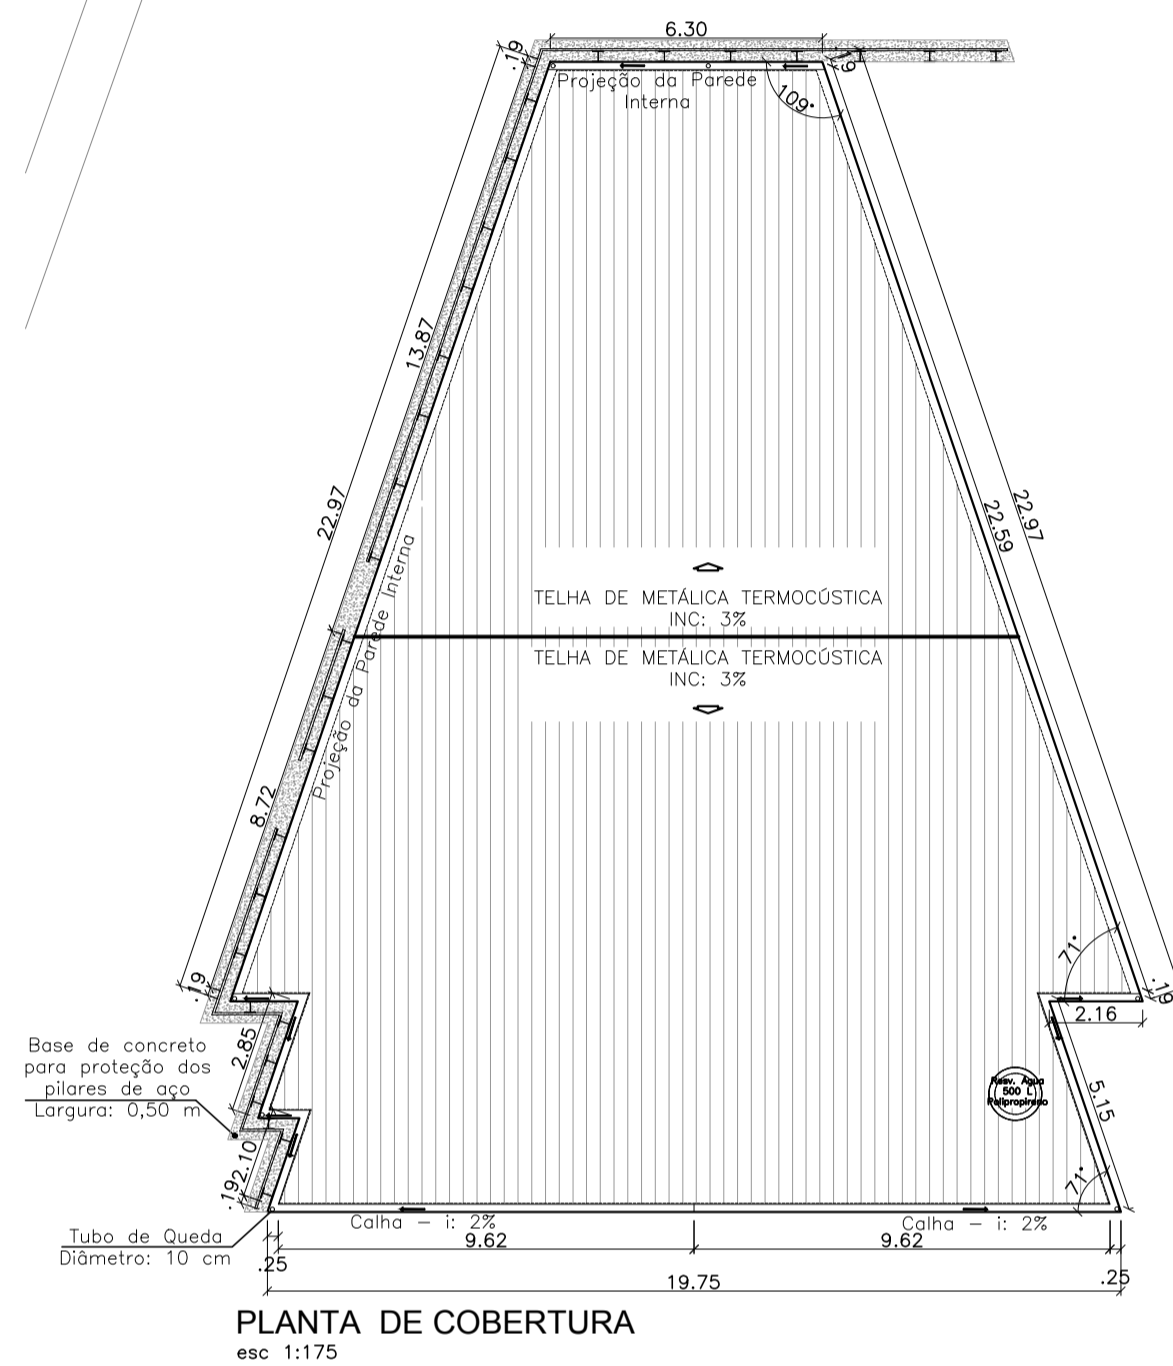


PLANTA BAIXA - AUDITÓRIO
esc 1:100




ESQUADRIAS	
P1	3,00 x 2,50 m
P2	0,90 x 2,10 m
P3	0,70 x 2,10 m

ESQUADRIAS	
J1	0,80 x 0,50 P: 1,75 m
J2	0,50 x 0,50 P: 1,75 m

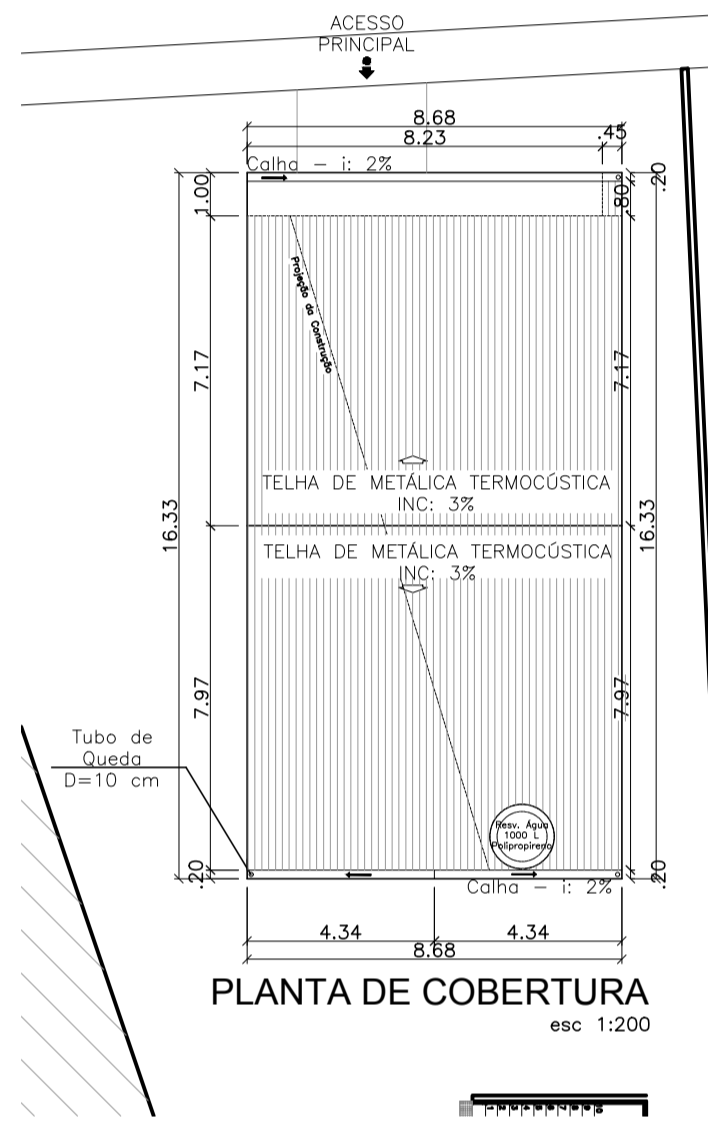

PLANTA DE COBERTURA
esc 1:200

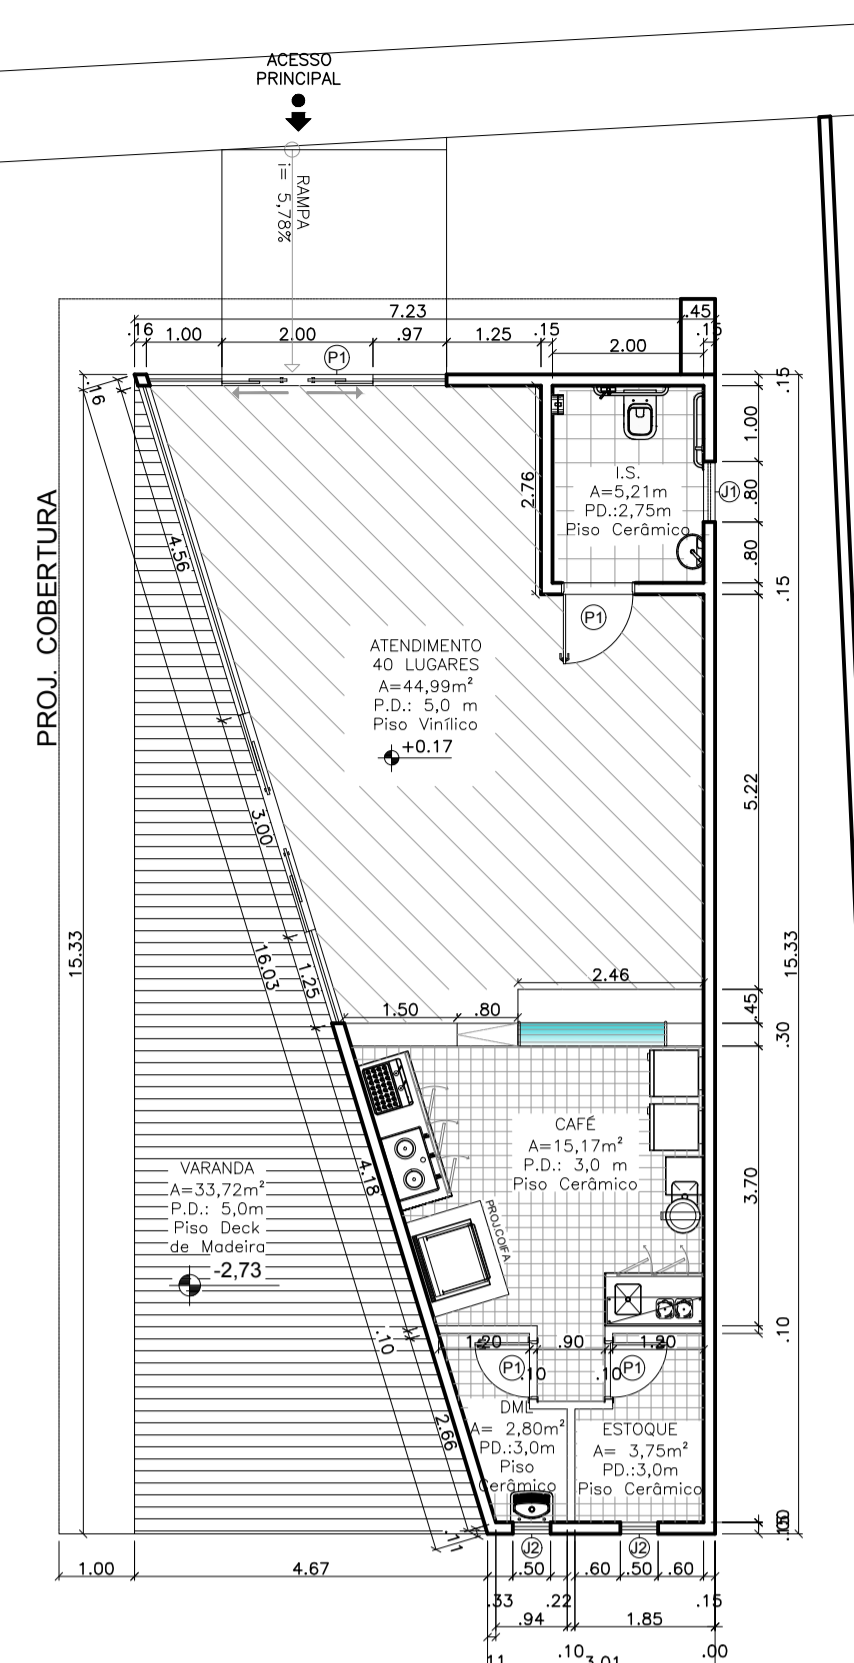

PLANTA BAIXA - ED. CAFÉ
esc 1:100




CIRCULAÇÃO
ACESSO GARAGEM
A = 23,34m²




ESQUADRIAS	
P1	0,85 x 3,10 m
P2	0,70 x 3,10 m
P3	0,80 x 2,10 m
P4	0,60 x 1,80 m
P5	1,0 x 2,10 m
P6	0,90 x 2,10 m

ESQUADRIAS	
J1	1,30 x 2,00 P: 1,05 m

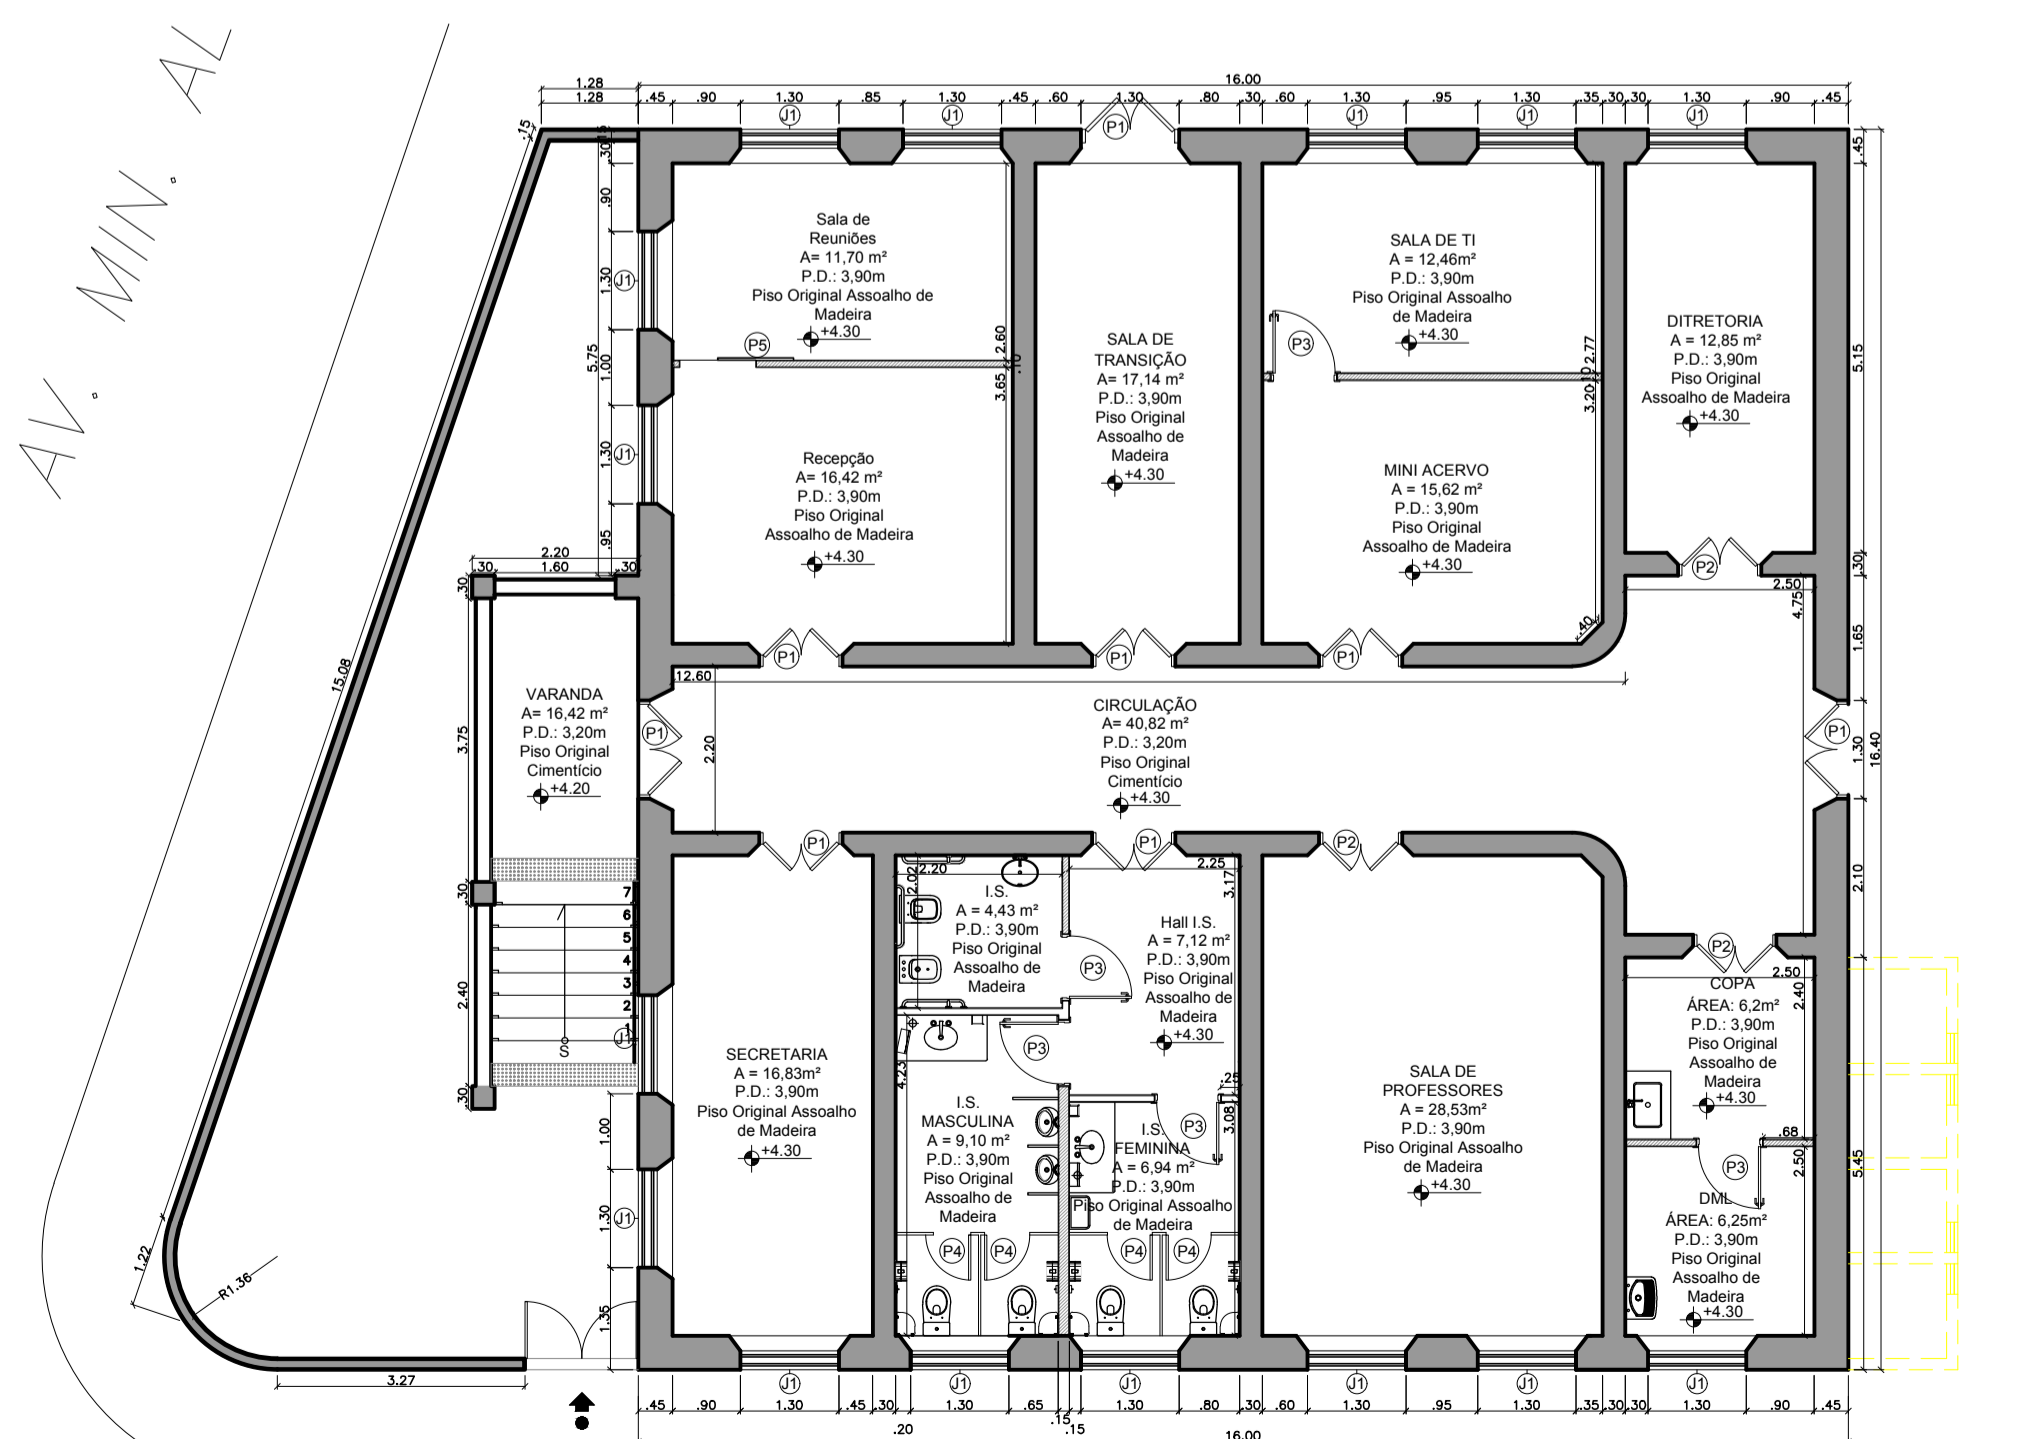

PLANTA BAIXA - CORREIO VELHO
esc 1:100

MANTER CONSTRUIR DEMOLIR

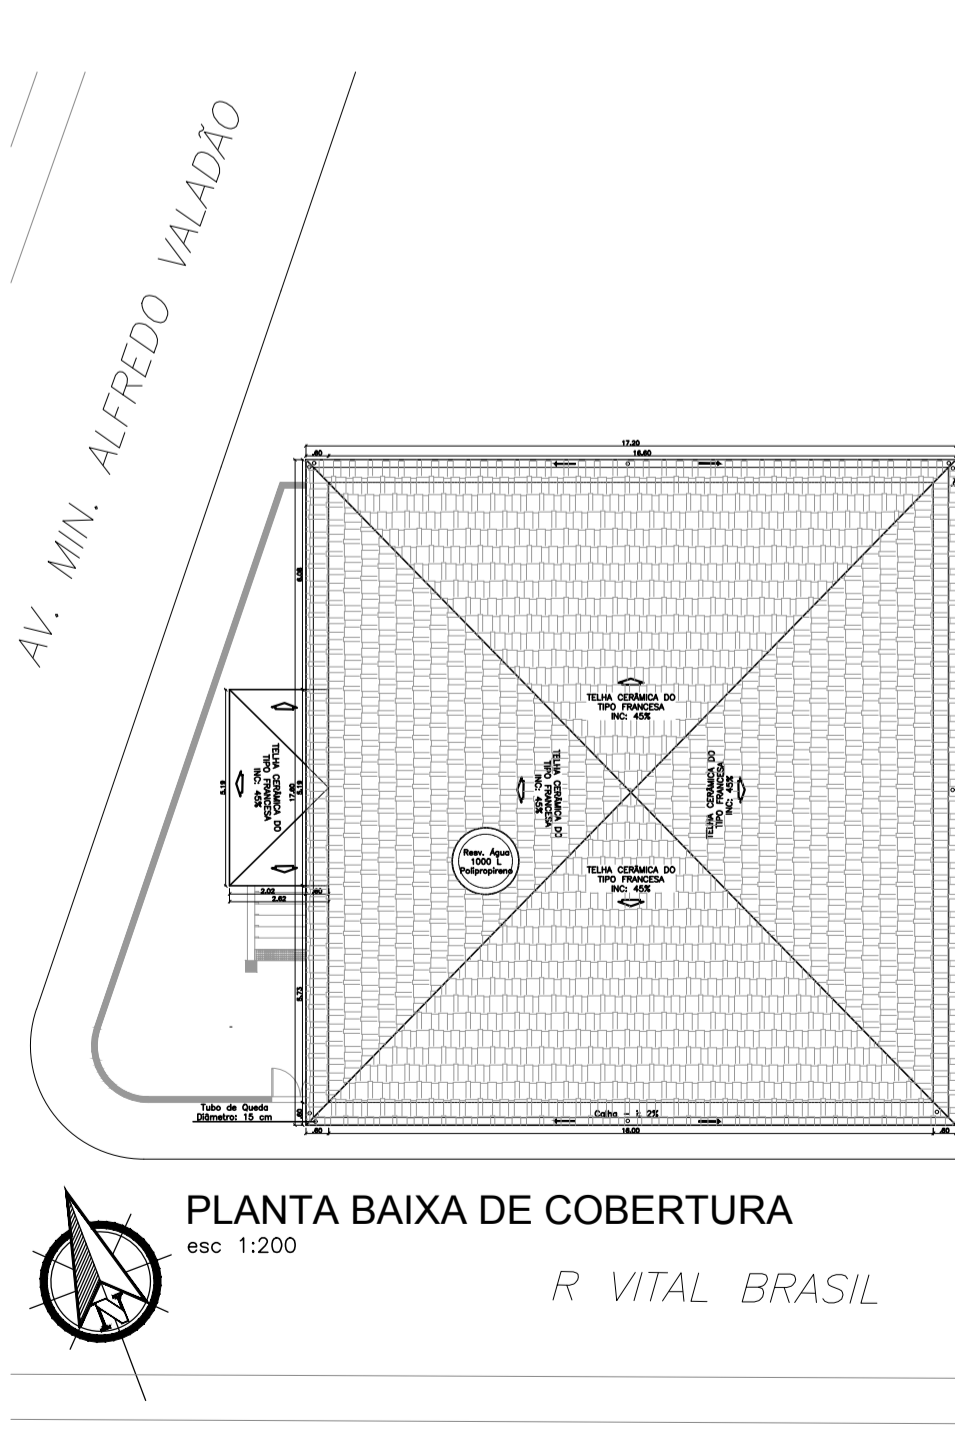

PLANTA BAIXA DE COBERTURA
esc 1:200



COMPLEXO CULTURAL DE ARTES E OFÍCIOS
PARA A CIDADE DE CAMPANHA-MG

DISCIPLINA:	TRABALHO DE CONCLUSÃO DE CURSO II - TCC II
CURSO:	ARQUITETURA E URBANISMO
ORIENTADOR:	LUCIANA COIMBRA BRACARENSE VELOSO
ALUNA:	TAMIRIS FERREIRA DOMINGUES
DATA:	07/12/2018
FOLHA:	03/03