



Av. Rui Barbosa

21 TERRAÇO
ESCALA: 1/125

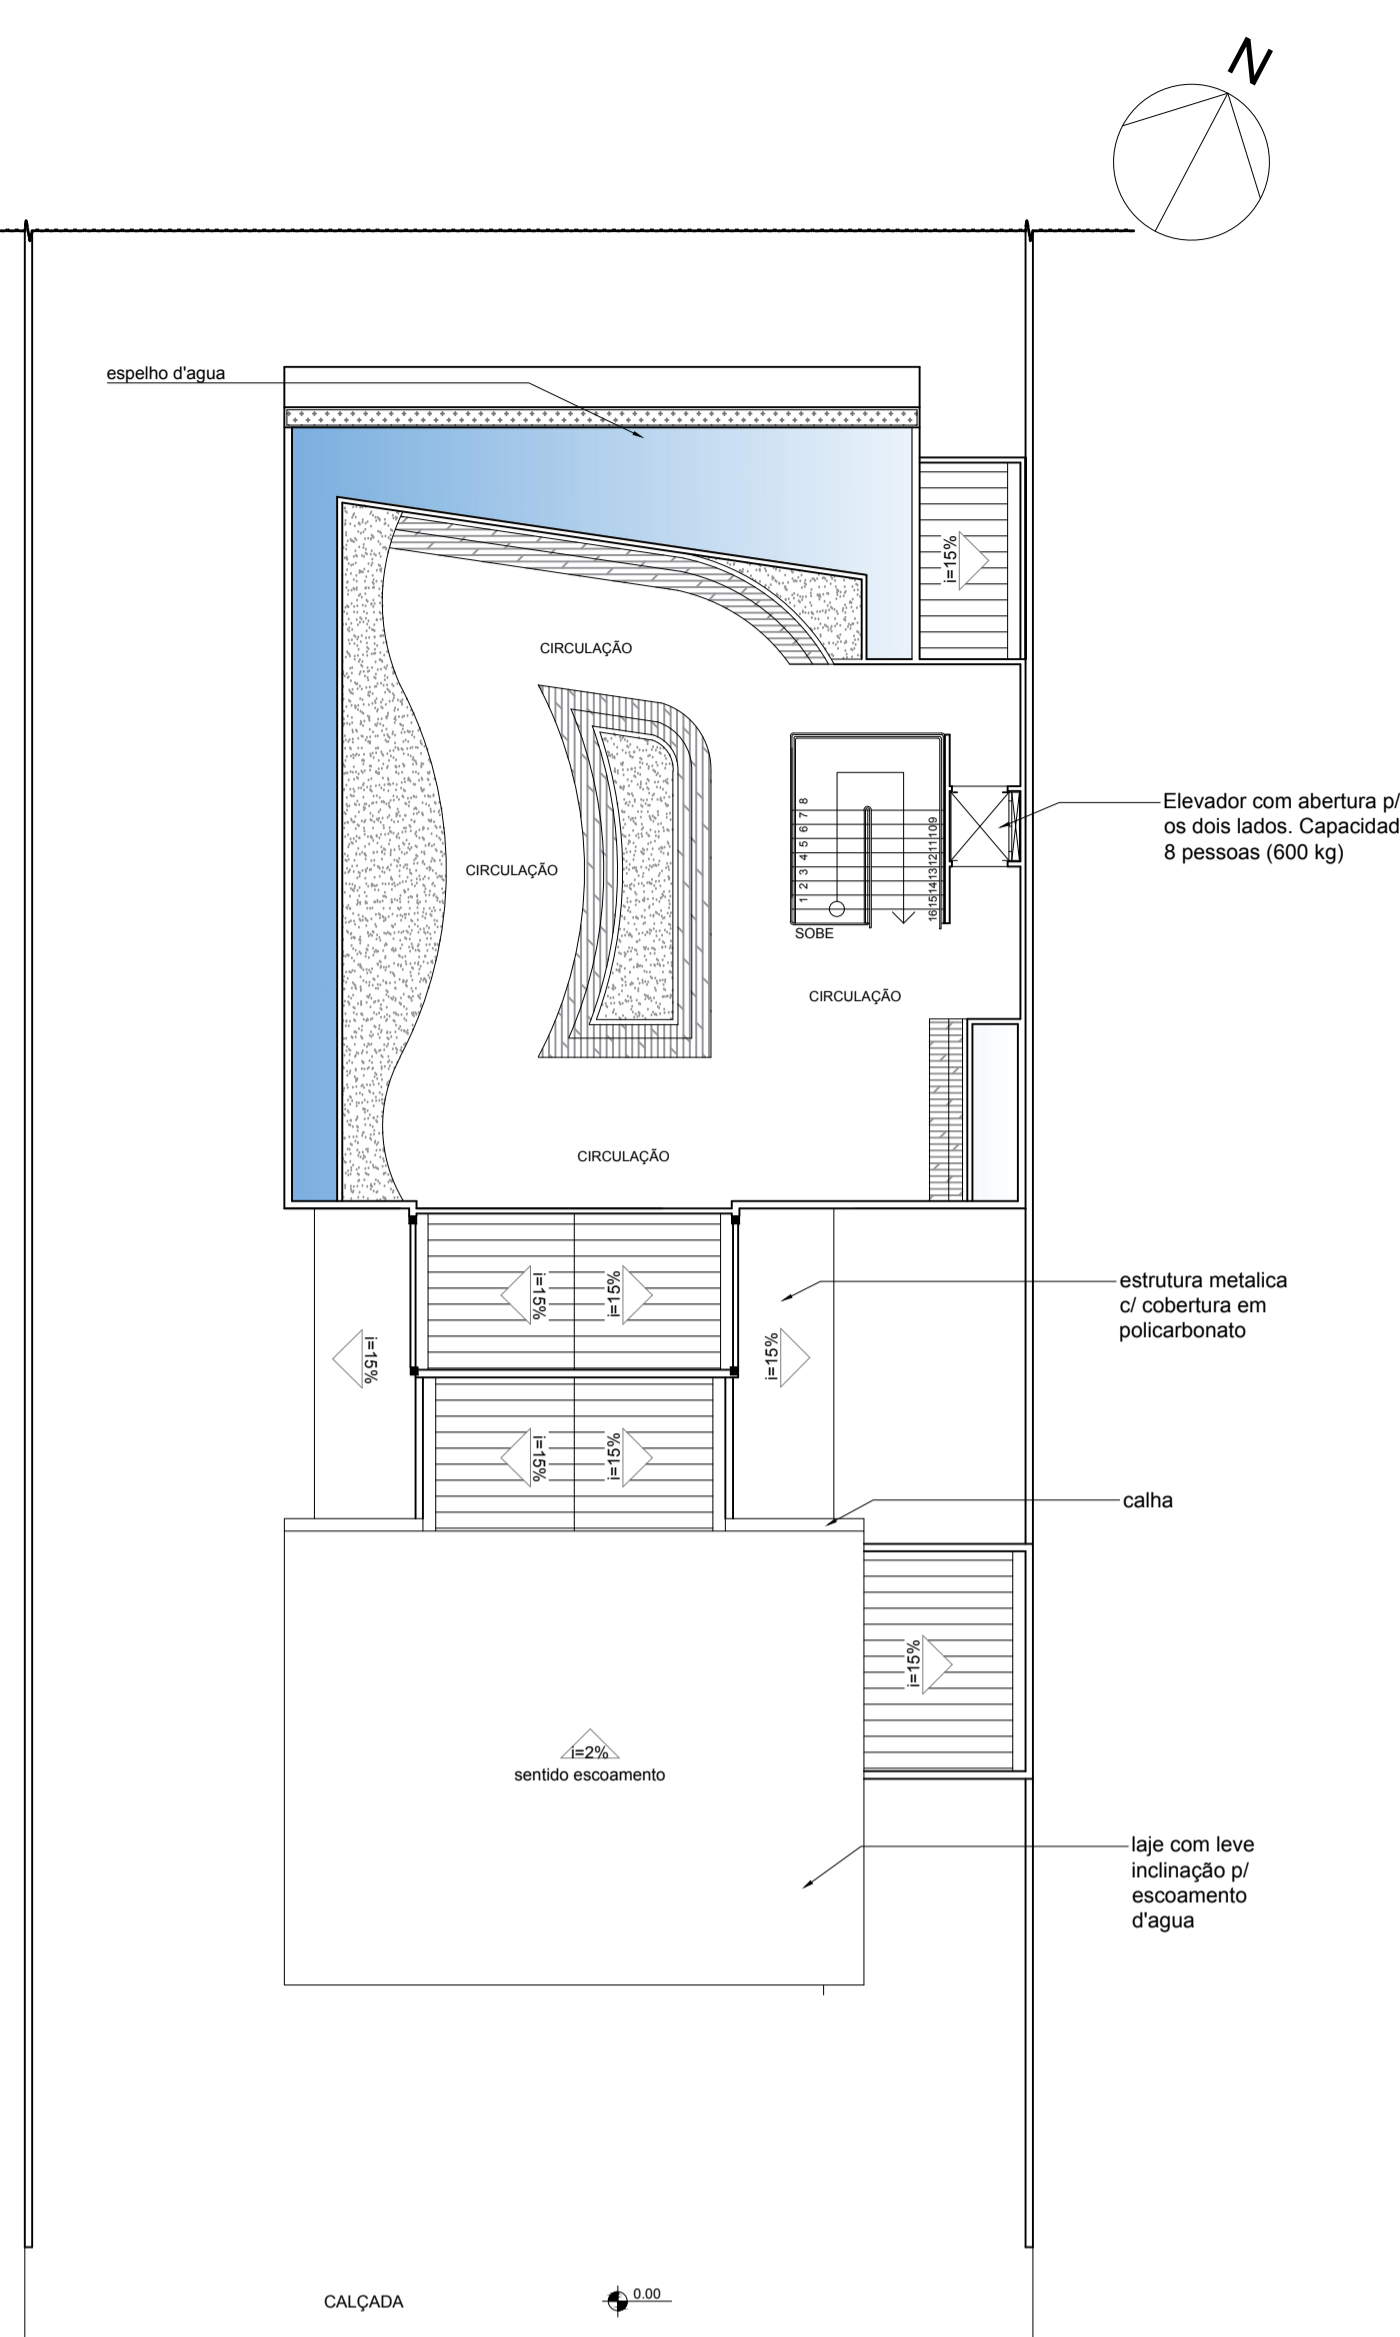


Av. Rui Barbosa

22 TERRAÇO LAYOUT
ESCALA: 1/125

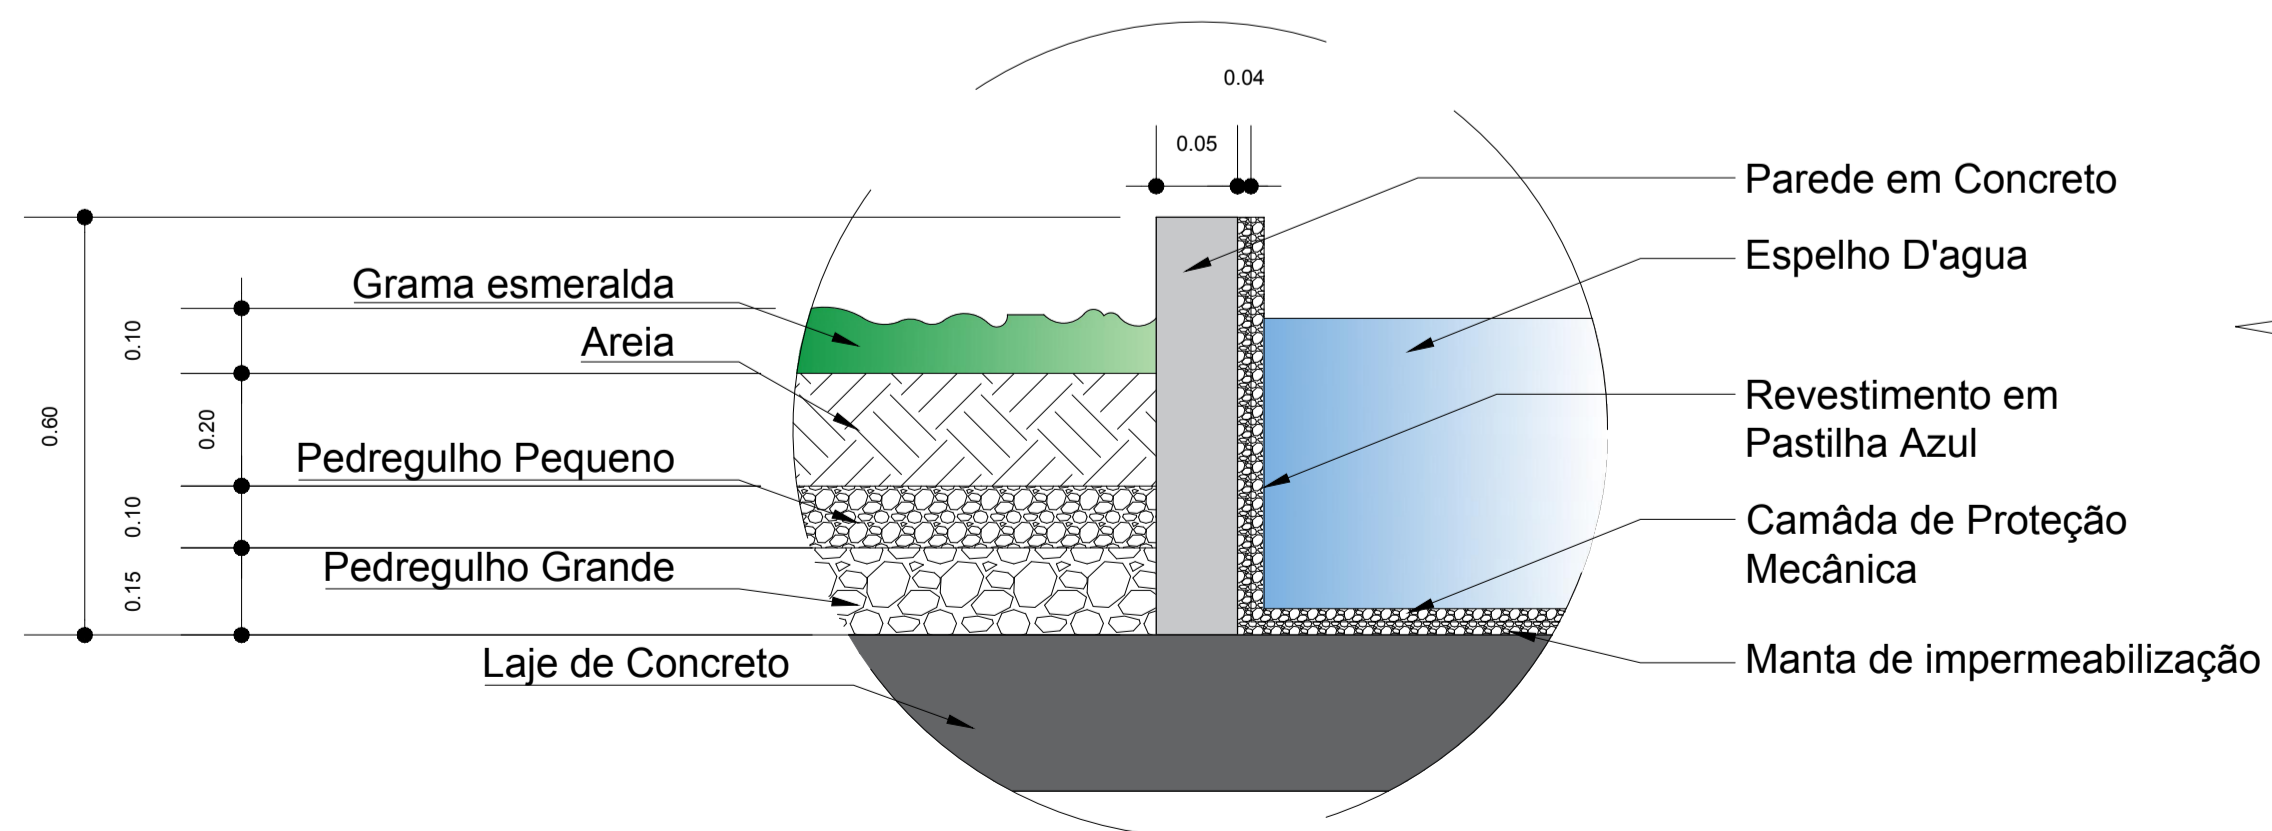


23

DET. JARDIM E ESPELHO D'AGUA - TERRAÇO
ESCALA: SEM ESCALA

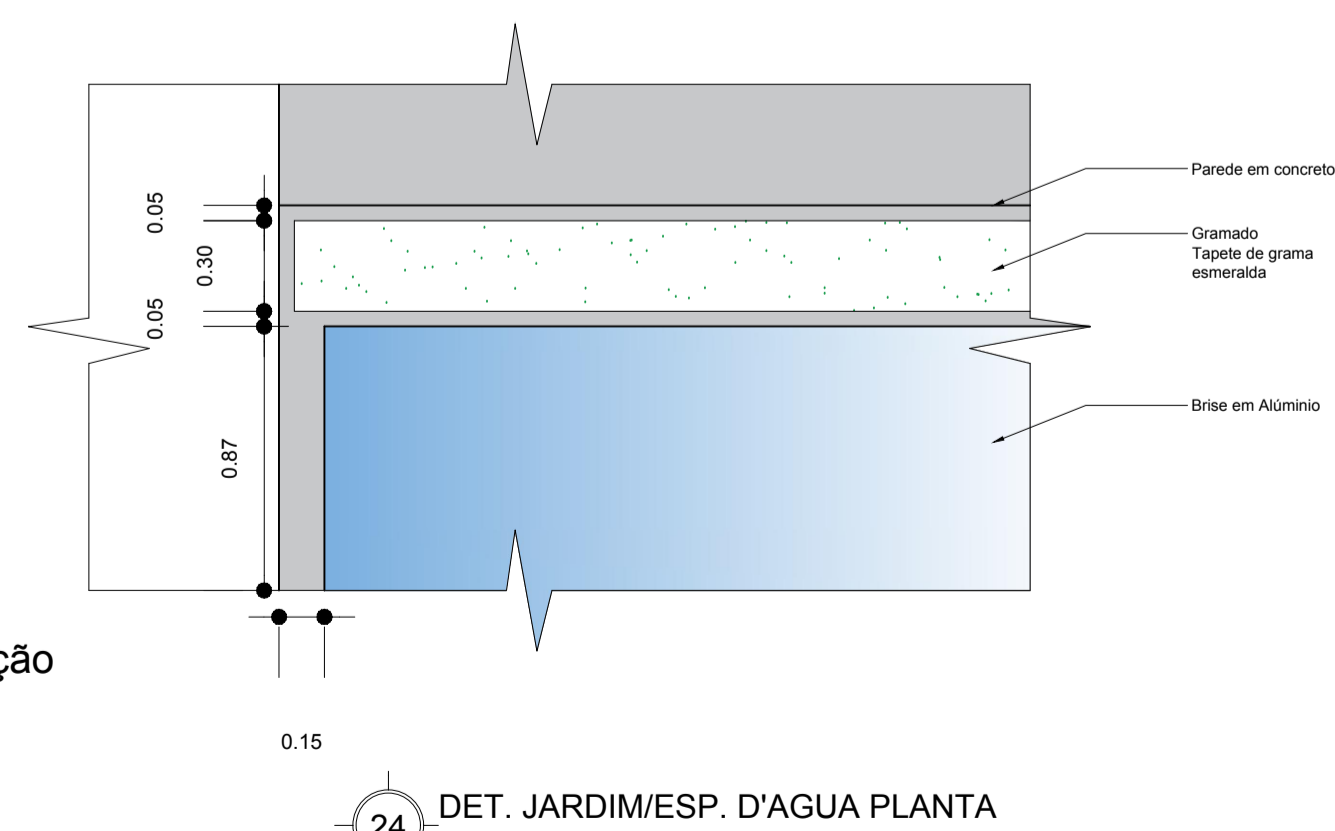


24


DET. JARDIM/ESP. D'AGUA PLANTA
ESCALA: 1/25

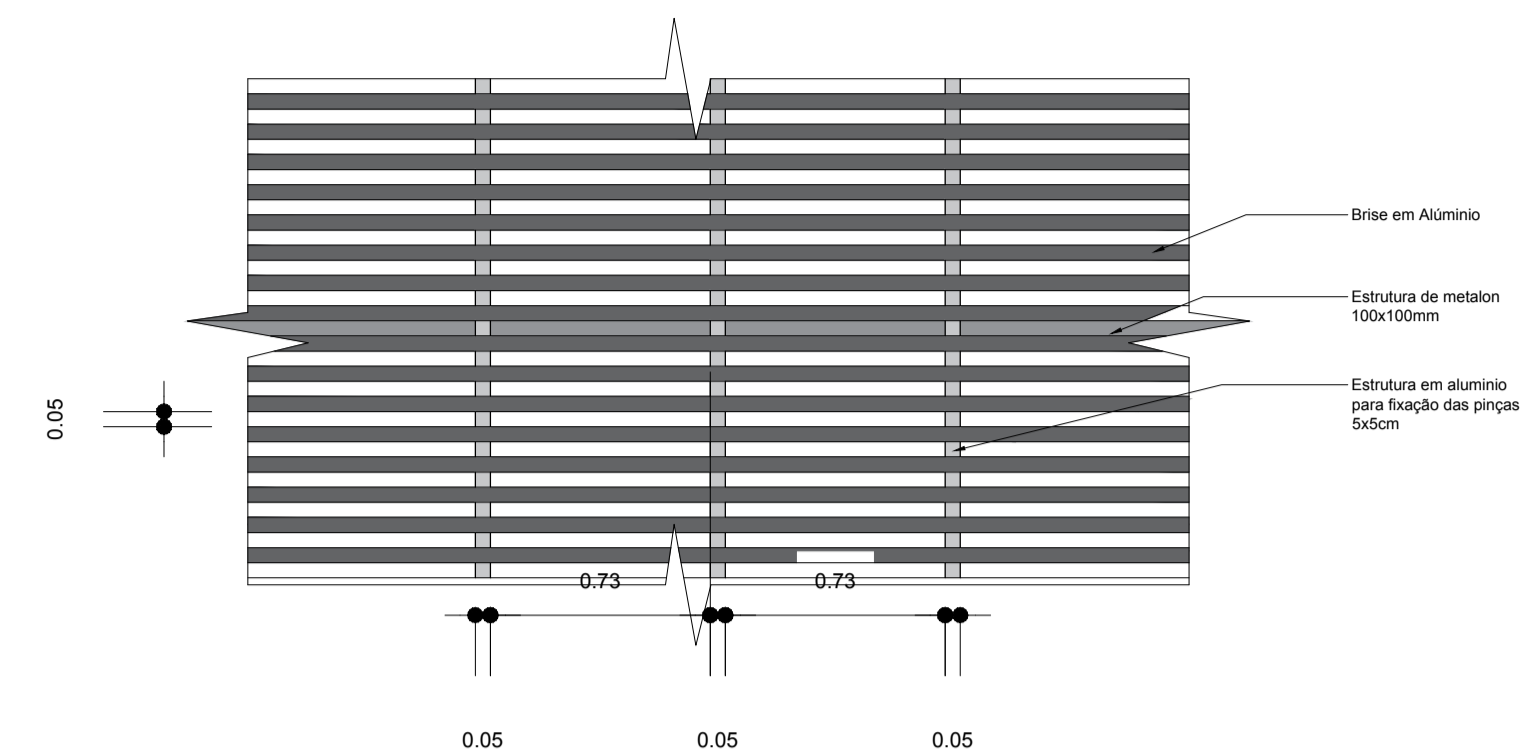

24 DET. BRISE VISTA FRONTAL
ESCALA: 1/25

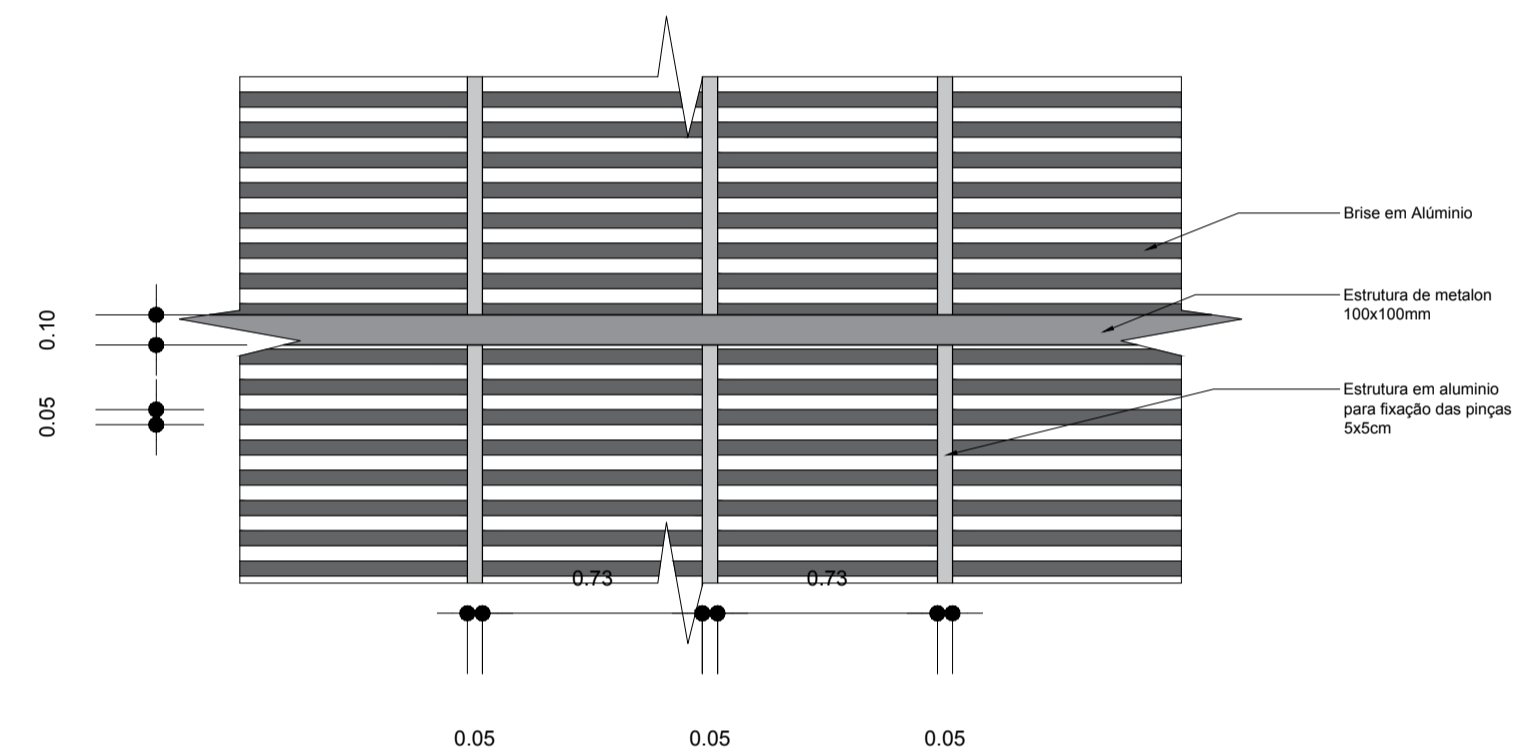

25 DET. BRISE VISTA FUNDO
ESCALA: 1/25

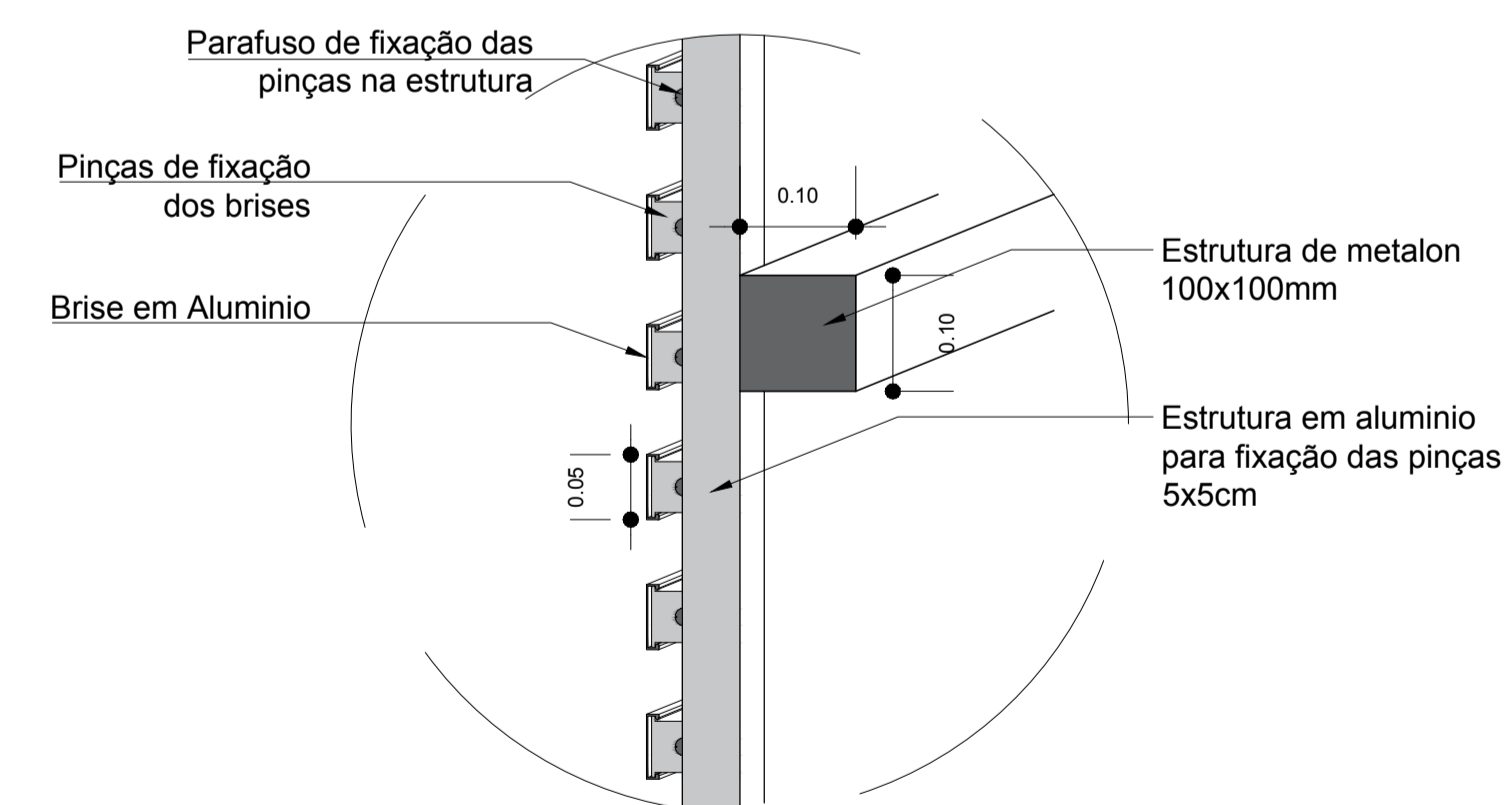

26

DETALHAMENTO BRISE
ESCALA: SEM ESCALA