


CORTE BB'
ESCALA 1:100

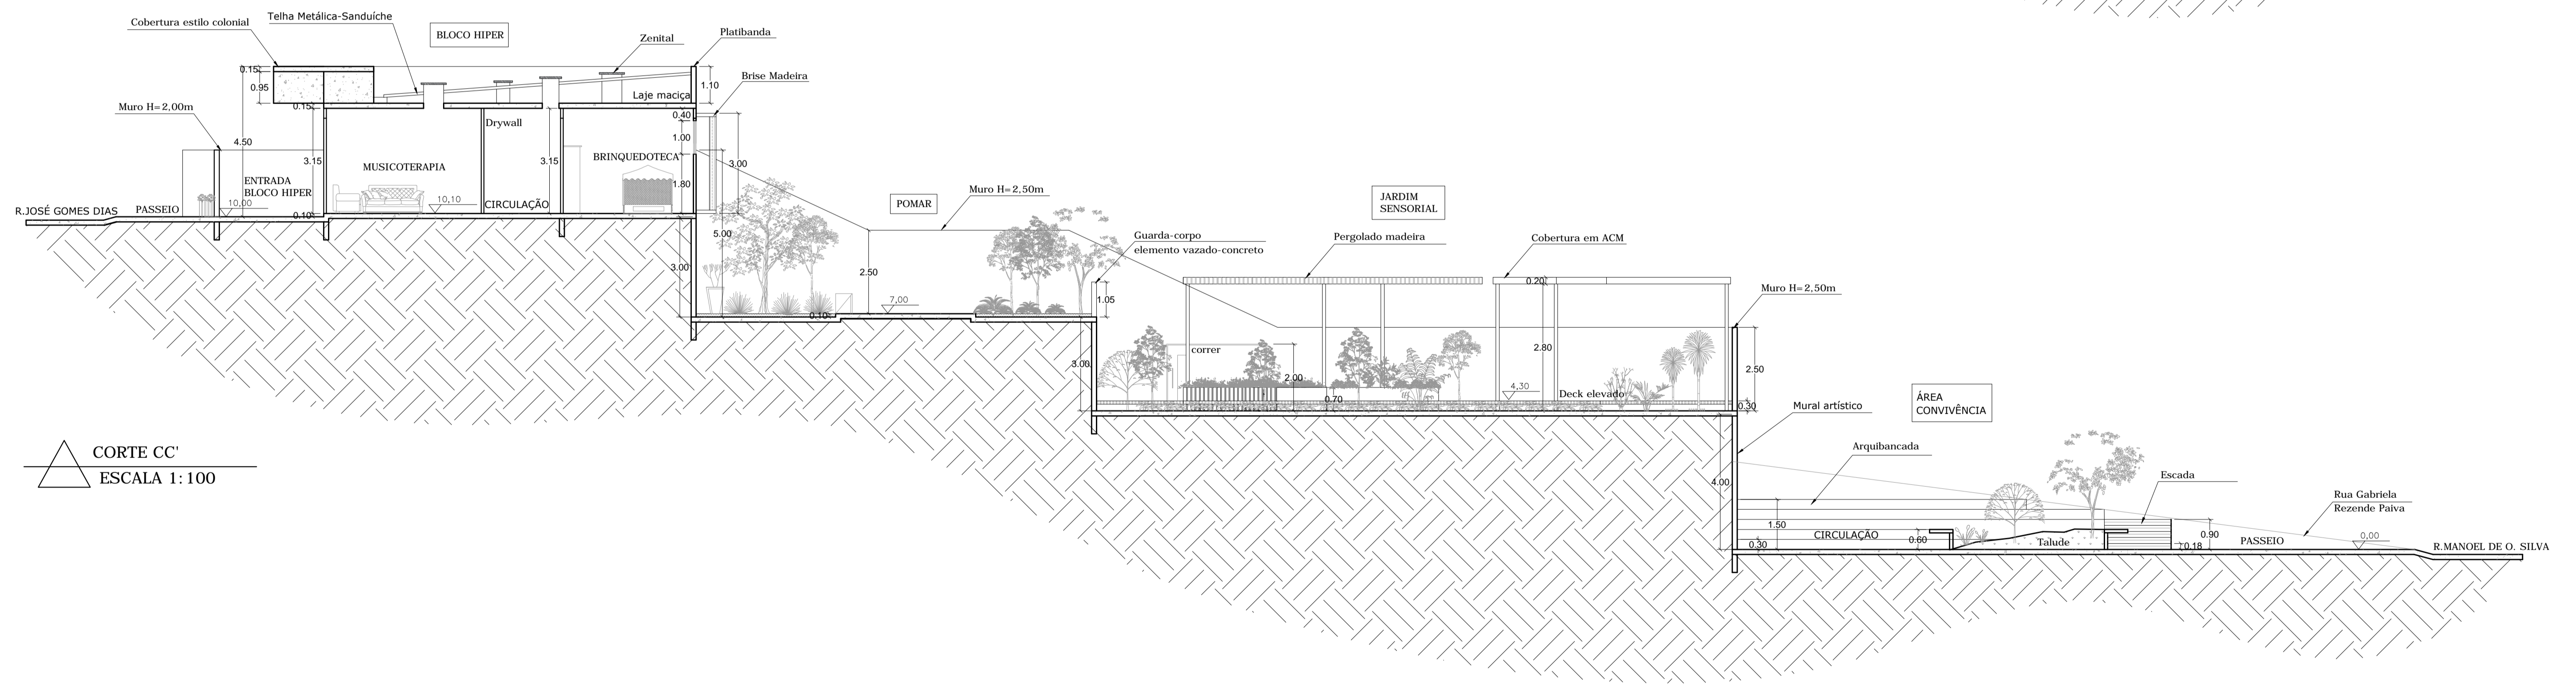

CORTE CC'
ESCALA 1:100